



Item 1A: Exterior Tenant Wall Signage

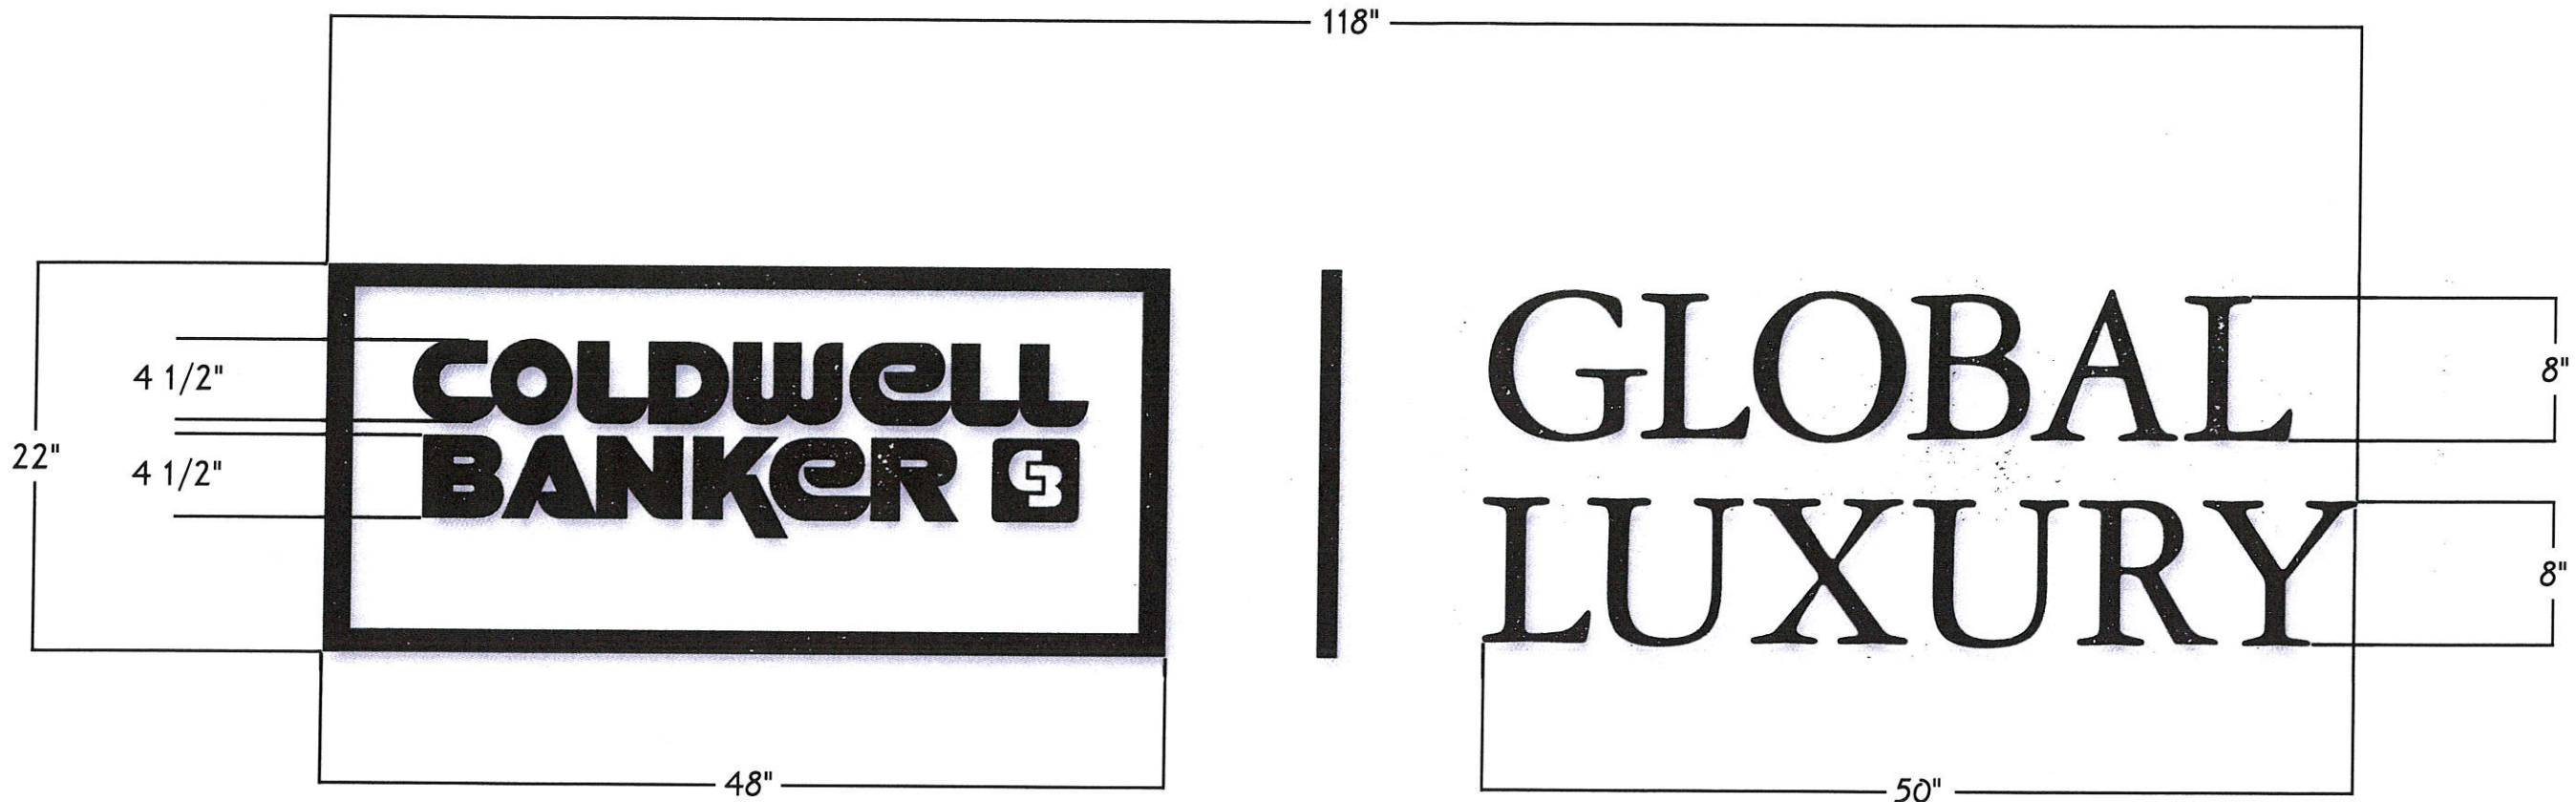

1 Front Elevation
Not To Scale

18 Square Feet of Proposed Signage
72 Linear Feet of Building Frontage
72 Square Feet of Signage Allowed
36 Square Feet Allowed Per Tenant

2 Side View
Not To Scale

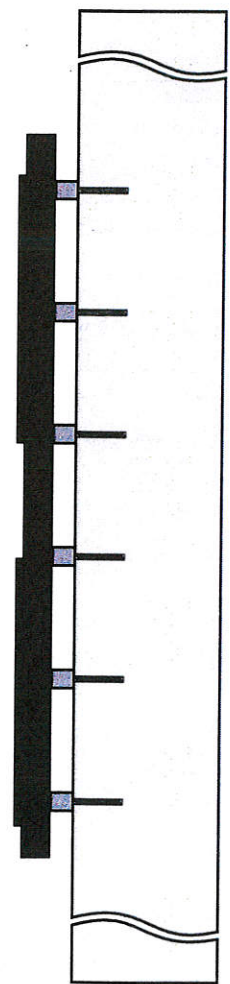

125 Front St., Bridgeport, CT 06606 203.335.3403 Fax 203.333.5092 abc3i.com
© 2019 ABC3i. All rights reserved and protected. These plans illustrate a sign you may purchase from ABC, or you may purchase the drawings and the rights to their use. Any other use is forbidden and will entitle ABC to \$500.00 compensation per page. Acceptance of these plans constitutes your agreement to these terms.

WE BUILD YOUR IMAGE

PROJECT:
Baywater Properties
355 Riverside CB Exterior Signs

SCALE:
Not To Scale

DATE:
June 5, 2019

DRAWN BY:
MAT

DRAWING # / FILE SAVE:
BP 355 RA
CB Exterior Signage