

1 LOWER LEVEL PLAN
SCALE: 1/8" = 1'-0"

FLOOD VENT CALCULATIONS:
ENCLOSED AREA: 1,296 SQUARE FEET
1,296 SQUARE INCHES OF VENTILATION REQUIRED /
200 SQUARE INCHES PROVIDED PER VENT = 7 VENTS

DRAWING NOTES

- 1.0 CONTRACTOR SHALL NOT SCALE DRAWINGS. ALL DIMENSIONS SHALL BE ASSUMED UNTIL VERIFIED IN FIELD. IF DIMENSIONS ARE MISSING OR DO NOT CORRESPOND WITH DRAWINGS OR ACTUAL FIELD CONDITIONS, CONTRACTOR SHALL NOTIFY ARCHITECT OF ANY DISCREPANCIES PRIOR TO PROCEEDING OR ORDERING MATERIALS.
- 2.0 TYPICAL FOUNDATION WALL TO BE 10" POURED CONCRETE WITH (1) #5 REBAR WITHIN 12" OF TOP OF WALL AND (1) #5 AT EACH THIRD POINT OF THE TOTAL WALL HEIGHT. BOTTOM OF WALL TO SIT ON 24" W x 42" DEEP POURED CONCRETE FOOTING W/ 2 x 4 KEY.
- 3.0 TYPICAL STOOP: PROVIDE CONCRETE FOOTING PAD WITH 8" C.M.U. FOR STEPS.
- 4.0 GENERAL CONTRACTOR SHALL COORDINATE ARCHITECTURAL DRAWINGS WITH STRUCTURAL DRAWINGS.


COPYRIGHT 2020 BY DONALD WILLIAM FAIRBANKS ARCHITECT, P.C. ALL RIGHTS RESERVED.

DRAWINGS ISSUED FOR ZONING REVIEW ONLY

8 JUNE 2020

NOT FOR CONSTRUCTION

ADDITIONS AND RENOVATIONS FOR:		
GRAYBILL RESIDENCE		
7 BRADLEY STREET WESTPORT, CT		
LOWER LEVEL PLAN		
DATE	SCALE	DRAWING NO.
	1/8" = 1'-0"	A-0
	JOB NO	
	030120	
Donald William Fairbanks Architect, P.C.		
762 Kings Highway West Southport CT 06890		
203 . 345 . 6307		

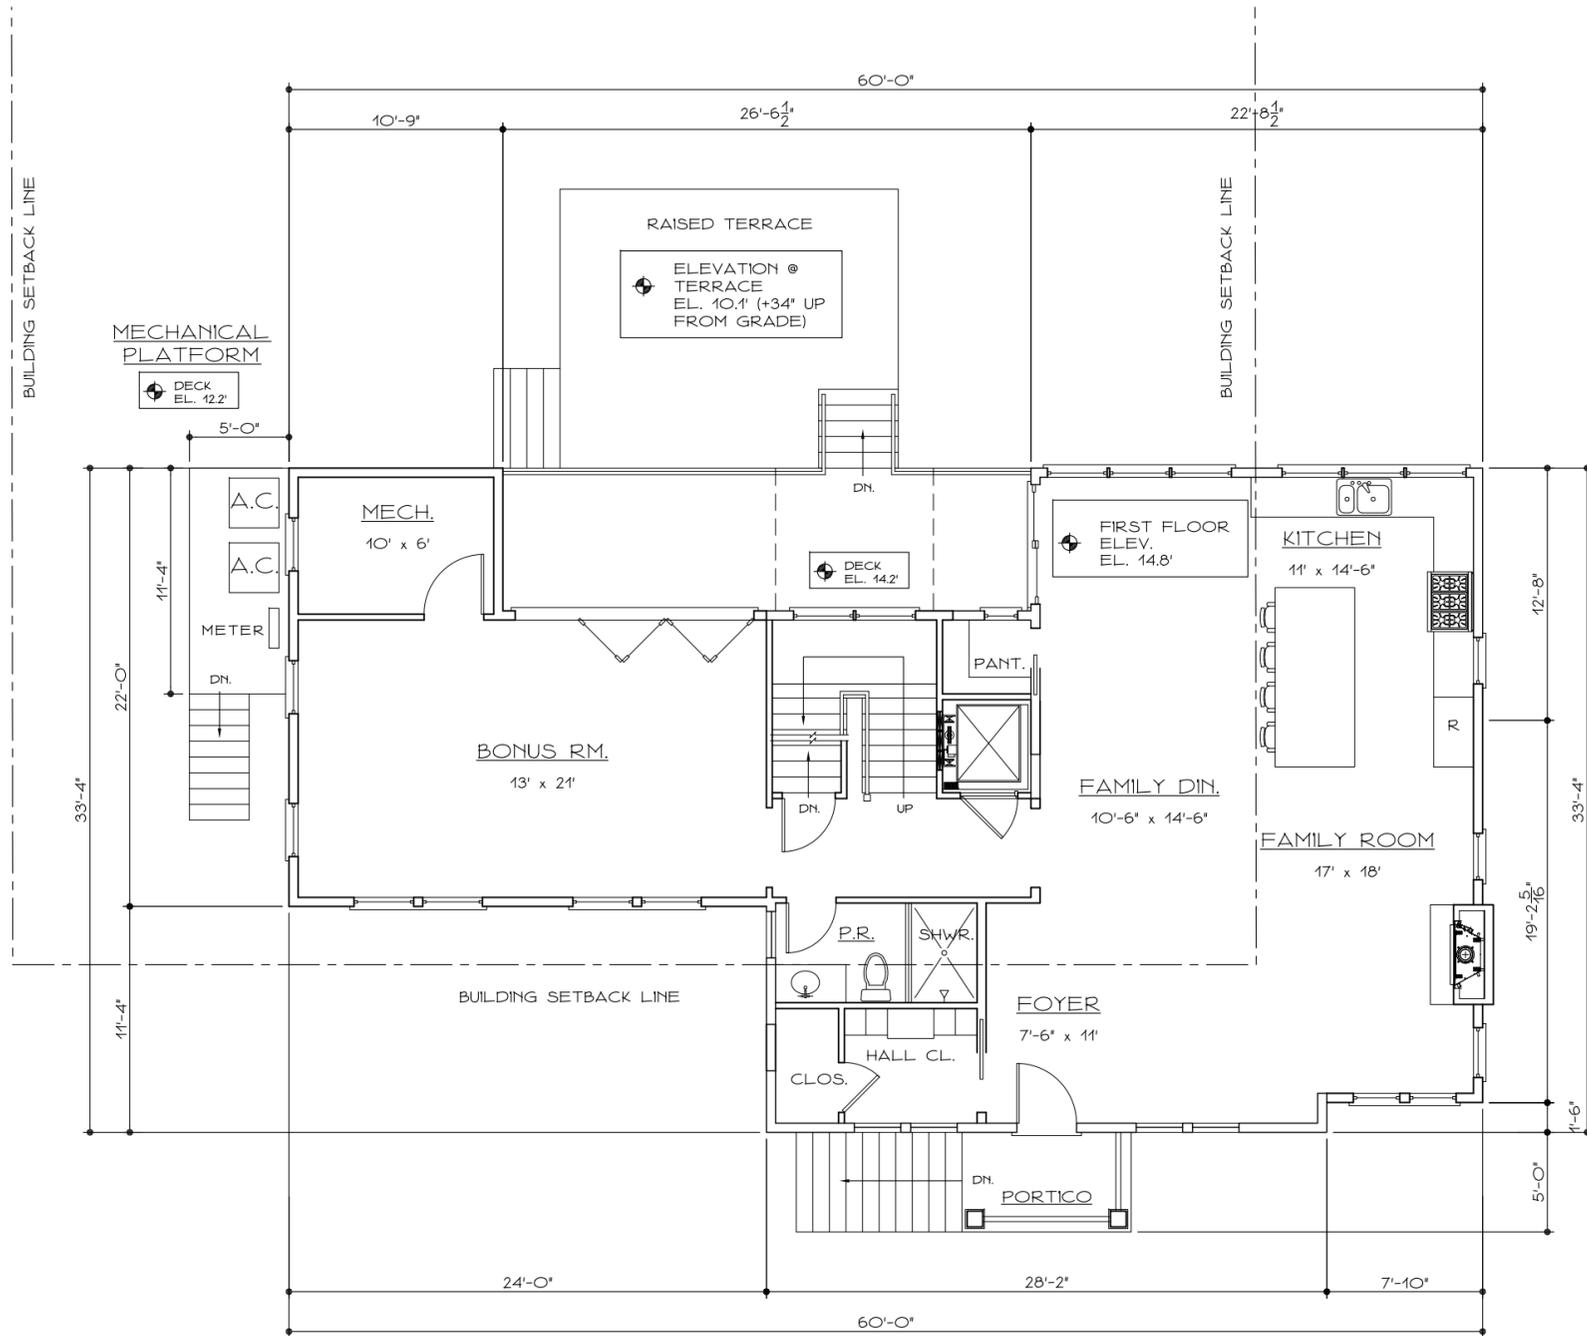

1 | FIRST FLOOR PLAN
SCALE: 1/8" = 1'-0"

DRAWING NOTES

- 1.0 CONTRACTOR SHALL NOT SCALE DRAWINGS. ALL DIMENSIONS SHALL BE ASSUMED UNTIL VERIFIED IN FIELD. IF DIMENSIONS ARE MISSING OR DO NOT CORRESPOND WITH DRAWINGS OR ACTUAL FIELD CONDITIONS, CONTRACTOR SHALL NOTIFY ARCHITECT OF ANY DISCREPANCIES PRIOR TO PROCEEDING OR ORDERING MATERIALS.
- 2.0 ALL INTERIOR WALLS ARE TO BE 2 x 4 # ALL EXTERIOR WALLS SHALL BE 2 x 6 EXCEPT WHERE NOTED.
- 3.0 ALL WINDOW AND DOOR HEADERS AT LOAD BEARING WALLS SHALL BE (2) 2 x 10'S (4'-0" OR LESS OPENING) UNLESS NOTED OTHERWISE
- 4.0 GENERAL CONTRACTOR SHALL PROVIDE ALL TEMPORARY WEATHER PROTECTION REQUIRED IN ORDER TO MAINTAIN THE STRUCTURE AS WEATHER-TIGHT.
- 5.0 GENERAL CONTRACTOR SHALL COORDINATE ARCHITECTURAL DRAWINGS WITH STRUCTURAL DRAWINGS.


COPYRIGHT 2020 BY DONALD WILLIAM FAIRBANKS ARCHITECT, P.C. ALL RIGHTS RESERVED.

DRAWINGS ISSUED FOR ZONING REVIEW ONLY

8 JUNE 2020

NOT FOR CONSTRUCTION

ADDITIONS AND RENOVATIONS FOR:		
GRAYBILL RESIDENCE		
7 BRADLEY STREET WESTPORT, CT		
FIRST FLOOR PLAN		
DATE	SCALE	DRAWING NO.
	1/8" = 1'-0"	A-1
	JOB NO	
	030120	
Donald William Fairbanks Architect, P.C.		
762 Kings Highway West Southport CT 06890		
203 . 345 . 6307		

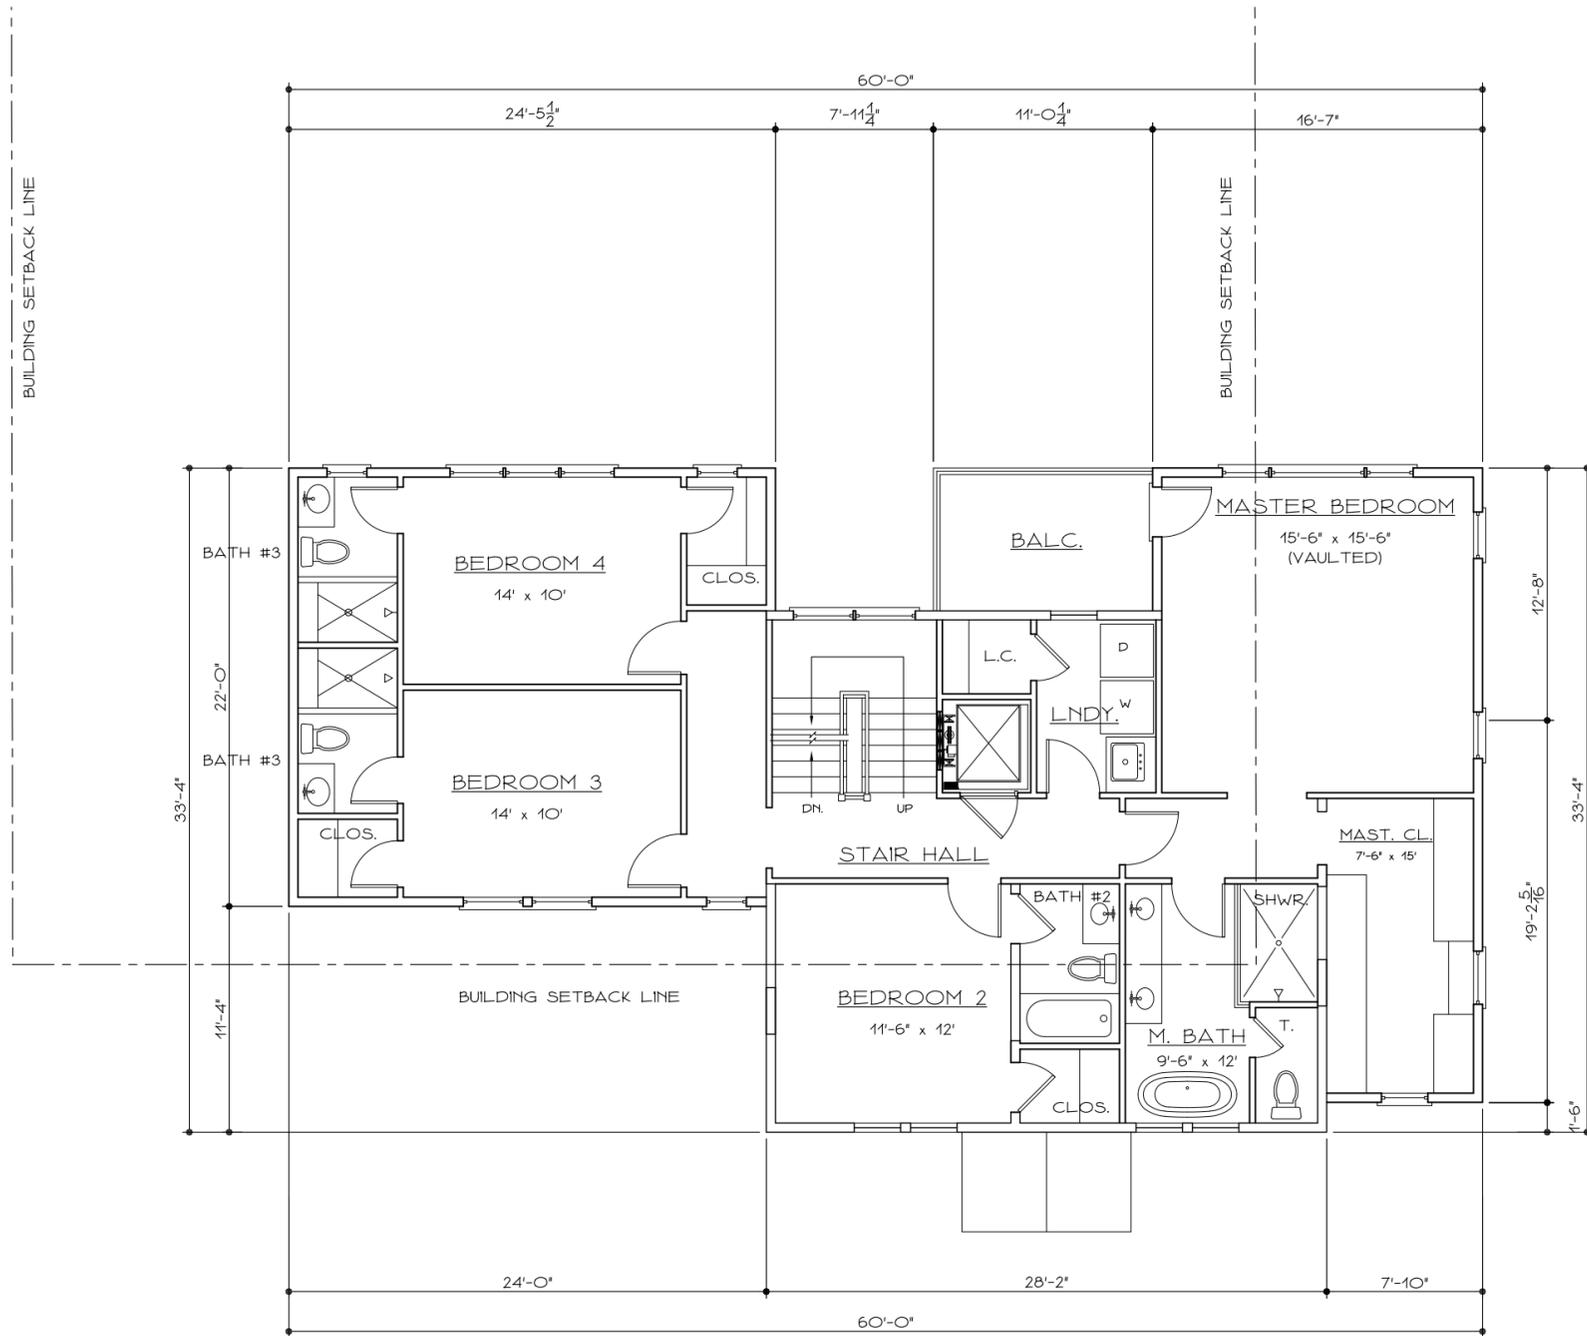

1 | SECOND FLOOR PLAN
SCALE: 1/8" = 1'-0"

DRAWING NOTES

- 1.0 CONTRACTOR SHALL NOT SCALE DRAWINGS. ALL DIMENSIONS SHALL BE ASSUMED UNTIL VERIFIED IN FIELD. IF DIMENSIONS ARE MISSING OR DO NOT CORRESPOND WITH DRAWINGS OR ACTUAL FIELD CONDITIONS, CONTRACTOR SHALL NOTIFY ARCHITECT OF ANY DISCREPANCIES PRIOR TO PROCEEDING OR ORDERING MATERIALS.
- 2.0 ALL INTERIOR WALLS ARE TO BE 2 x 4 # ALL EXTERIOR WALLS SHALL BE 2 x 6 EXCEPT WHERE NOTED.
- 3.0 ALL WINDOW AND DOOR HEADERS AT LOAD BEARING WALLS SHALL BE (2) 2 x 10'S (4'-0" OR LESS OPENING) UNLESS NOTED OTHERWISE
- 4.0 GENERAL CONTRACTOR SHALL PROVIDE ALL TEMPORARY WEATHER PROTECTION REQUIRED IN ORDER TO MAINTAIN THE STRUCTURE AS WEATHER-TIGHT.
- 5.0 GENERAL CONTRACTOR SHALL COORDINATE ARCHITECTURAL DRAWINGS WITH STRUCTURAL DRAWINGS.

COPYRIGHT 2020 BY DONALD WILLIAM FAIRBANKS ARCHITECT, P.C. ALL RIGHTS RESERVED.

DRAWINGS ISSUED FOR ZONING REVIEW ONLY

8 JUNE 2020

NOT FOR CONSTRUCTION

ADDITIONS AND RENOVATIONS FOR:		
GRAYBILL RESIDENCE		
7 BRADLEY STREET WESTPORT, CT		
SECOND FLOOR PLAN		
DATE	SCALE	DRAWING NO
	1/8" = 1'-0"	A-2
	JOB NO	
	030120	
Donald William Fairbanks Architect, P.C.		
762 Kings Highway West Southport CT 06890		
203 . 345 . 6307		



1 | UPPER LEVEL FLOOR PLAN
SCALE: 1/8" = 1'-0"

DRAWING NOTES

- 1.0 CONTRACTOR SHALL NOT SCALE DRAWINGS. ALL DIMENSIONS SHALL BE ASSUMED UNTIL VERIFIED IN FIELD. IF DIMENSIONS ARE MISSING OR DO NOT CORRESPOND WITH DRAWINGS OR ACTUAL FIELD CONDITIONS, CONTRACTOR SHALL NOTIFY ARCHITECT OF ANY DISCREPANCIES PRIOR TO PROCEEDING OR ORDERING MATERIALS.
- 2.0 ALL INTERIOR WALLS ARE TO BE 2 x 4 # ALL EXTERIOR WALLS SHALL BE 2 x 6 EXCEPT WHERE NOTED.
- 3.0 ALL WINDOW AND DOOR HEADERS AT LOAD BEARING WALLS SHALL BE (2) 2 x 10'S (4'-0" OR LESS OPENING) UNLESS NOTED OTHERWISE
- 4.0 GENERAL CONTRACTOR SHALL PROVIDE ALL TEMPORARY WEATHER PROTECTION REQUIRED IN ORDER TO MAINTAIN THE STRUCTURE AS WEATHER-TIGHT.
- 5.0 GENERAL CONTRACTOR SHALL COORDINATE ARCHITECTURAL DRAWINGS WITH STRUCTURAL DRAWINGS.


COPYRIGHT 2020 BY DONALD WILLIAM FAIRBANKS ARCHITECT, P.C. ALL RIGHTS RESERVED.

DRAWINGS ISSUED FOR ZONING REVIEW ONLY

8 JUNE 2020
31 AUGUST 2020

NOT FOR CONSTRUCTION

ADDITIONS AND RENOVATIONS FOR:		
GRAYBILL RESIDENCE		
7 BRADLEY STREET WESTPORT, CT		
UPPER LEVEL FLOOR PLAN		
DATE	SCALE	DRAWING NO
	1/8" = 1'-0"	A-3
	JOB NO	
	030120	
Donald William Fairbanks Architect, P.C.		
762 Kings Highway West Southport CT 06890		
203 . 945 . 6307		

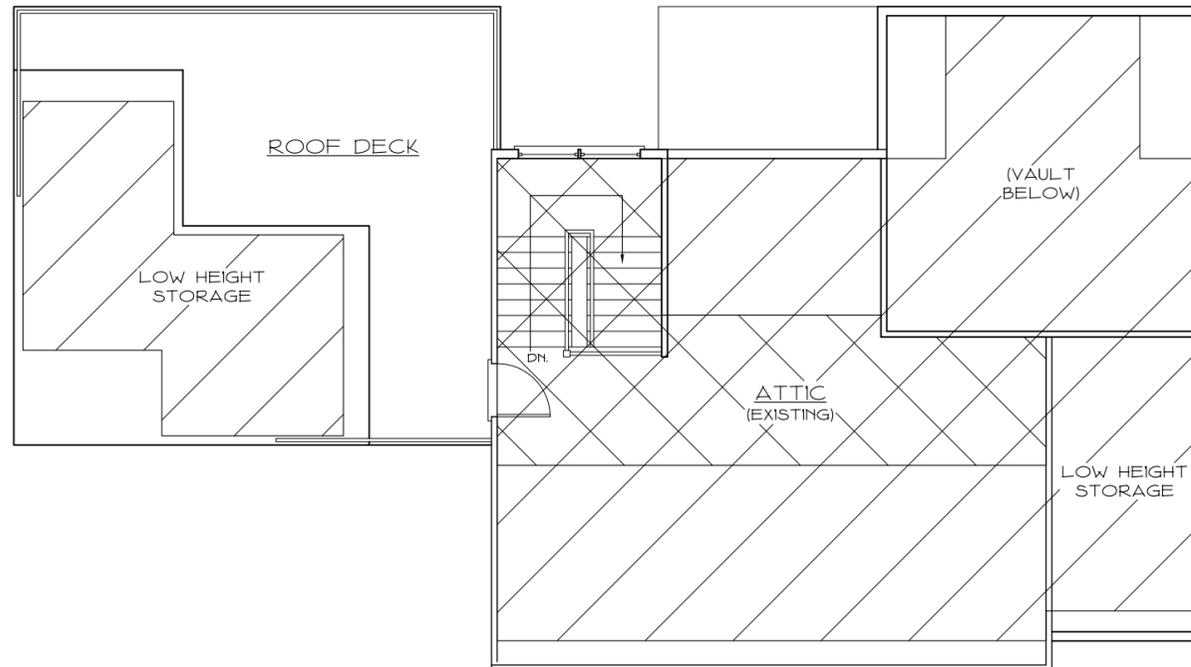

1 | ATTIC CALCULATION PLAN
SCALE: 1/8" = 1'-0"

ATTIC STORY & CUPOLA CALCULATIONS:

	FLOOR SPACE OF ATTIC LEVEL INSIDE OF OUTSIDE WALLS & UNDER ROOF RAFTERS: 1,094 SQUARE FEET
	FLOOR SPACE OF ATTIC LEVEL WITH CEILING HEIGHT OF 5'-6" OR MORE: 274 SQUARE FEET
PERCENTAGE OF ATTIC FLOOR SPACE ABOVE 5'-6" CEILING HEIGHT: $(274 / 1,094) = 24.1\%$	

DRAWING NOTES

- 1.0 CONTRACTOR SHALL NOT SCALE DRAWINGS. ALL DIMENSIONS SHALL BE ASSUMED UNTIL VERIFIED IN FIELD. IF DIMENSIONS ARE MISSING OR DO NOT CORRESPOND WITH DRAWINGS OR ACTUAL FIELD CONDITIONS, CONTRACTOR SHALL NOTIFY ARCHITECT OF ANY DISCREPANCIES PRIOR TO PROCEEDING OR ORDERING MATERIALS.
- 2.0 ALL INTERIOR WALLS ARE TO BE 2 x 4 & ALL EXTERIOR WALLS SHALL BE 2 x 6 EXCEPT WHERE NOTED.
- 3.0 ALL WINDOW AND DOOR HEADERS AT LOAD BEARING WALLS SHALL BE (2) 2 x 10'S (4'-0" OR LESS OPENING) UNLESS NOTED OTHERWISE
- 4.0 GENERAL CONTRACTOR SHALL PROVIDE ALL TEMPORARY WEATHER PROTECTION REQUIRED IN ORDER TO MAINTAIN THE STRUCTURE AS WEATHER-TIGHT.
- 5.0 GENERAL CONTRACTOR SHALL COORDINATE ARCHITECTURAL DRAWINGS WITH STRUCTURAL DRAWINGS.


COPYRIGHT 2020 BY DONALD WILLIAM FAIRBANKS ARCHITECT, P.C. ALL RIGHTS RESERVED.

DRAWINGS ISSUED FOR ZONING REVIEW ONLY

8 JUNE 2020
31 AUGUST 2020

NOT FOR CONSTRUCTION

ADDITIONS AND RENOVATIONS FOR: GRAYBILL RESIDENCE 7 BRADLEY STREET WESTPORT, CT		
ATTIC CALCULATION PLAN		
DATE	SCALE 1/8" = 1'-0"	DRAWING NO 
	JOB NO 030120	
Donald William Fairbanks Architect, P.C. 762 Kings Highway West Southport CT 06890 203 . 945 . 6307		

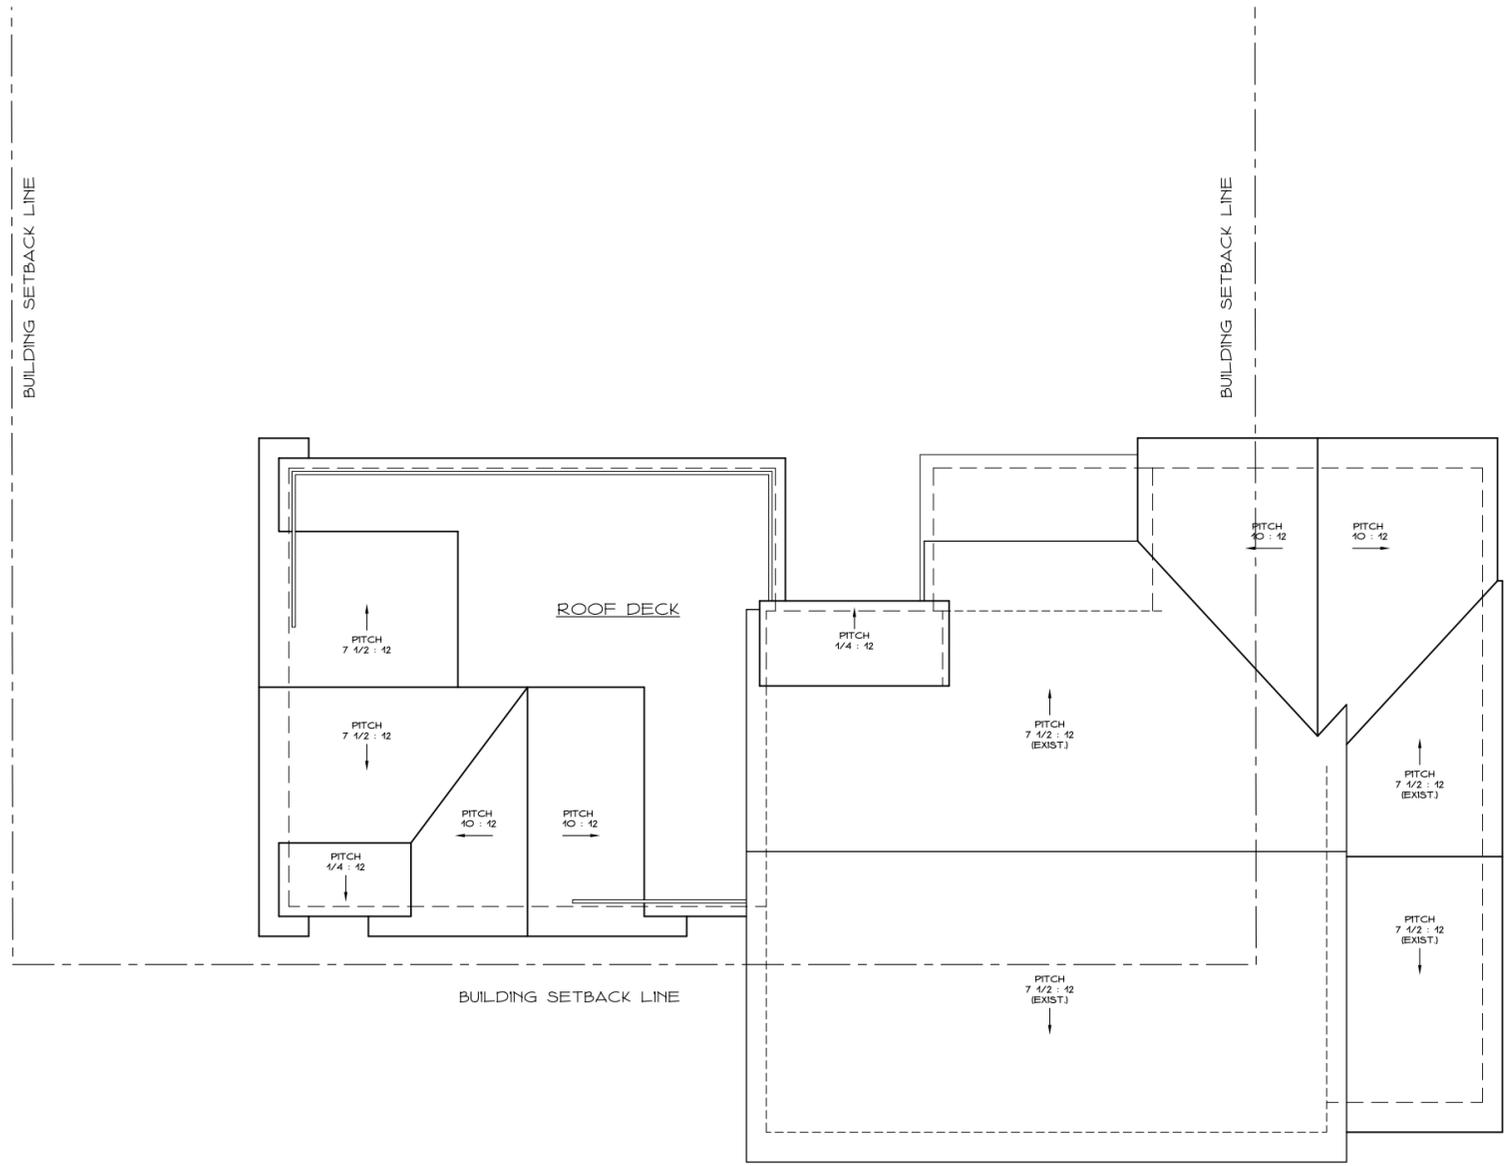

1 | ROOF PLAN
SCALE: 1/8" = 1'-0"

DRAWING NOTES

- 1.0 CONTRACTOR SHALL NOT SCALE DRAWINGS. ALL DIMENSIONS SHALL BE ASSUMED UNTIL VERIFIED IN FIELD. IF DIMENSIONS ARE MISSING OR DO NOT CORRESPOND WITH DRAWINGS OR ACTUAL FIELD CONDITIONS, CONTRACTOR SHALL NOTIFY ARCHITECT OF ANY DISCREPANCIES PRIOR TO PROCEEDING OR ORDERING MATERIALS.
- 2.0 ALL INTERIOR WALLS ARE TO BE 2 x 4 & ALL EXTERIOR WALLS SHALL BE 2 x 6 EXCEPT WHERE NOTED.
- 3.0 ALL WINDOW AND DOOR HEADERS AT LOAD BEARING WALLS SHALL BE (2) 2 x 10'S (4'-0" OR LESS OPENING) UNLESS NOTED OTHERWISE
- 4.0 GENERAL CONTRACTOR SHALL PROVIDE ALL TEMPORARY WEATHER PROTECTION REQUIRED IN ORDER TO MAINTAIN THE STRUCTURE AS WEATHER-TIGHT.
- 5.0 GENERAL CONTRACTOR SHALL COORDINATE ARCHITECTURAL DRAWINGS WITH STRUCTURAL DRAWINGS.

COPYRIGHT 2020 BY DONALD WILLIAM FAIRBANKS ARCHITECT, P.C. ALL RIGHTS RESERVED.

DRAWINGS ISSUED FOR ZONING REVIEW ONLY


8 JUNE 2020
31 AUGUST 2020

NOT FOR CONSTRUCTION

ADDITIONS AND RENOVATIONS FOR:		
GRAYBILL RESIDENCE		
7 BRADLEY STREET WESTPORT, CT		
ROOF PLAN		
DATE	SCALE	DRAWING NO
	1/8" = 1'-0"	A-5
	JOB NO	
	030120	
Donald William Fairbanks Architect, P.C.		
762 Kings Highway West Southport CT 06890		
203 . 345 . 6307		



A FRONT ELEVATION
SCALE: 1/8" = 1'-0"

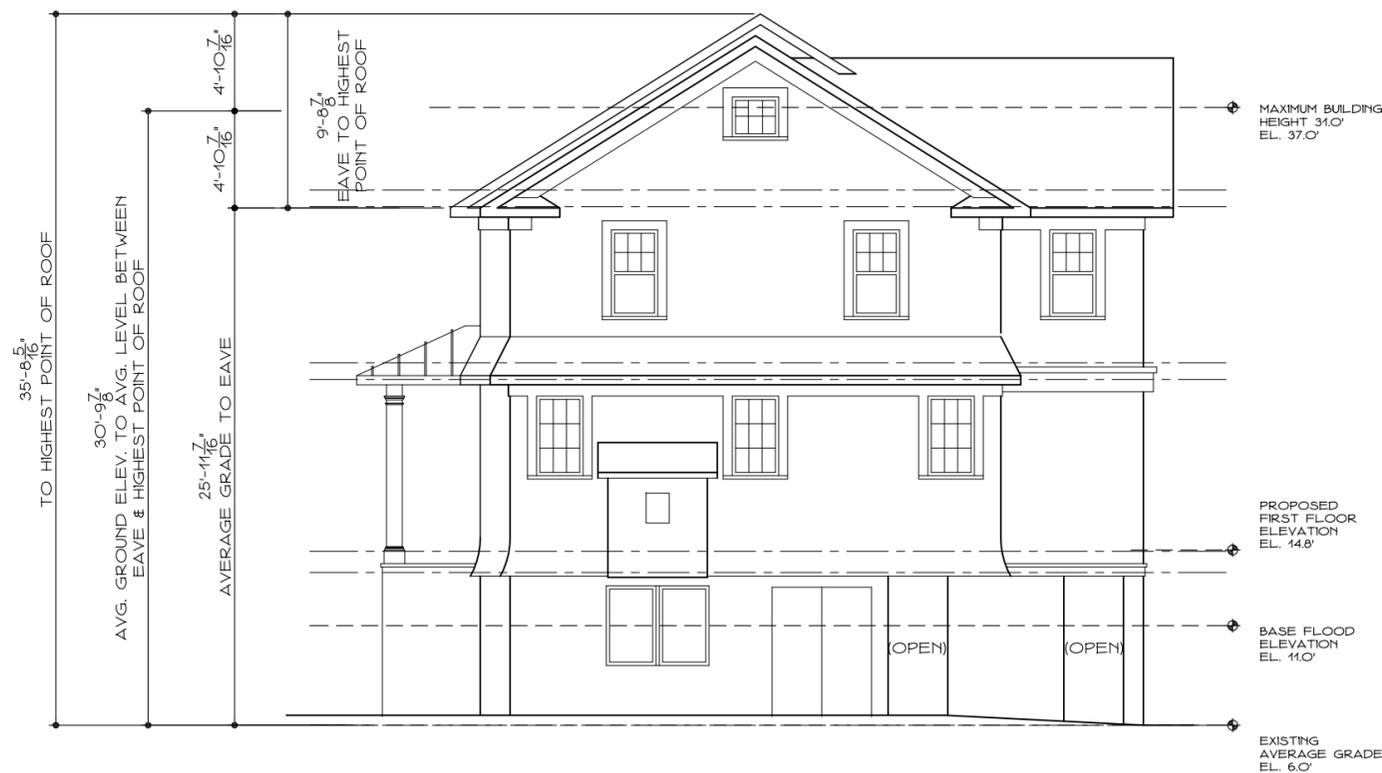

B SIDE (FAIRFIELD) ELEVATION
SCALE: 1/8" = 1'-0"

DRAWING NOTES

- 1.0 CONTRACTOR SHALL NOT SCALE DRAWINGS. ALL DIMENSIONS SHALL BE ASSUMED UNTIL VERIFIED IN FIELD. IF DIMENSIONS ARE MISSING OR DO NOT CORRESPOND WITH DRAWINGS OR ACTUAL FIELD CONDITIONS, CONTRACTOR SHALL NOTIFY ARCHITECT OF ANY DISCREPANCIES PRIOR TO PROCEEDING OR ORDERING MATERIALS.
- 2.0 ALL INTERIOR WALLS ARE TO BE 2 x 4 # ALL EXTERIOR WALLS SHALL BE 2 x 6 EXCEPT WHERE NOTED.
- 3.0 ALL WINDOW AND DOOR HEADERS AT LOAD BEARING WALLS SHALL BE (2) 2 x 10'S (4'-0" OR LESS OPENING) UNLESS NOTED OTHERWISE
- 4.0 GENERAL CONTRACTOR SHALL PROVIDE ALL TEMPORARY WEATHER PROTECTION REQUIRED IN ORDER TO MAINTAIN THE STRUCTURE AS WEATHER-TIGHT.
- 5.0 GENERAL CONTRACTOR SHALL COORDINATE ARCHITECTURAL DRAWINGS WITH STRUCTURAL DRAWINGS.

COPYRIGHT 2020 BY DONALD WILLIAM FAIRBANKS ARCHITECT, P.C. ALL RIGHTS RESERVED.

DRAWINGS ISSUED FOR ZONING REVIEW ONLY

8 JUNE 2020
31 AUGUST 2020

NOT FOR CONSTRUCTION

ADDITIONS AND RENOVATIONS FOR:		
GRAYBILL RESIDENCE		
7 BRADLEY STREET WESTPORT, CT		
ELEVATIONS		
DATE	SCALE	DRAWING NO
	1/8" = 1'-0"	A-6
	JOB NO	
	030120	
Donald William Fairbanks Architect, P.C.		
762 Kings Highway West Southport CT 06890		
203 . 345 . 6307		



REAR ELEVATION
SCALE: 1/8" = 1'-0"



SIDE (GARAGE) ELEVATION
SCALE: 1/8" = 1'-0"

DRAWING NOTES

- 1.0 CONTRACTOR SHALL NOT SCALE DRAWINGS. ALL DIMENSIONS SHALL BE ASSUMED UNTIL VERIFIED IN FIELD. IF DIMENSIONS ARE MISSING OR DO NOT CORRESPOND WITH DRAWINGS OR ACTUAL FIELD CONDITIONS, CONTRACTOR SHALL NOTIFY ARCHITECT OF ANY DISCREPANCIES PRIOR TO PROCEEDING OR ORDERING MATERIALS.
- 2.0 ALL INTERIOR WALLS ARE TO BE 2 x 4 # ALL EXTERIOR WALLS SHALL BE 2 x 6 EXCEPT WHERE NOTED.
- 3.0 ALL WINDOW AND DOOR HEADERS AT LOAD BEARING WALLS SHALL BE (2) 2 x 10'S (4'-0" OR LESS OPENING) UNLESS NOTED OTHERWISE
- 4.0 GENERAL CONTRACTOR SHALL PROVIDE ALL TEMPORARY WEATHER PROTECTION REQUIRED IN ORDER TO MAINTAIN THE STRUCTURE AS WEATHER-TIGHT.
- 5.0 GENERAL CONTRACTOR SHALL COORDINATE ARCHITECTURAL DRAWINGS WITH STRUCTURAL DRAWINGS.


COPYRIGHT 2020 BY DONALD WILLIAM FAIRBANKS ARCHITECT, P.C. ALL RIGHTS RESERVED.

DRAWINGS ISSUED FOR ZONING REVIEW ONLY


8 JUNE 2020
31 AUGUST 2020

NOT FOR CONSTRUCTION

ADDITIONS AND RENOVATIONS FOR:		
GRAYBILL RESIDENCE		
7 BRADLEY STREET WESTPORT, CT		
ELEVATIONS		
DATE	SCALE	DRAWING NO
	1/8" = 1'-0"	A-7
	JOB NO	
	030120	
Donald William Fairbanks Architect, P.C.		
762 Kings Highway West Southport CT 06890		
203 . 945 . 6307		

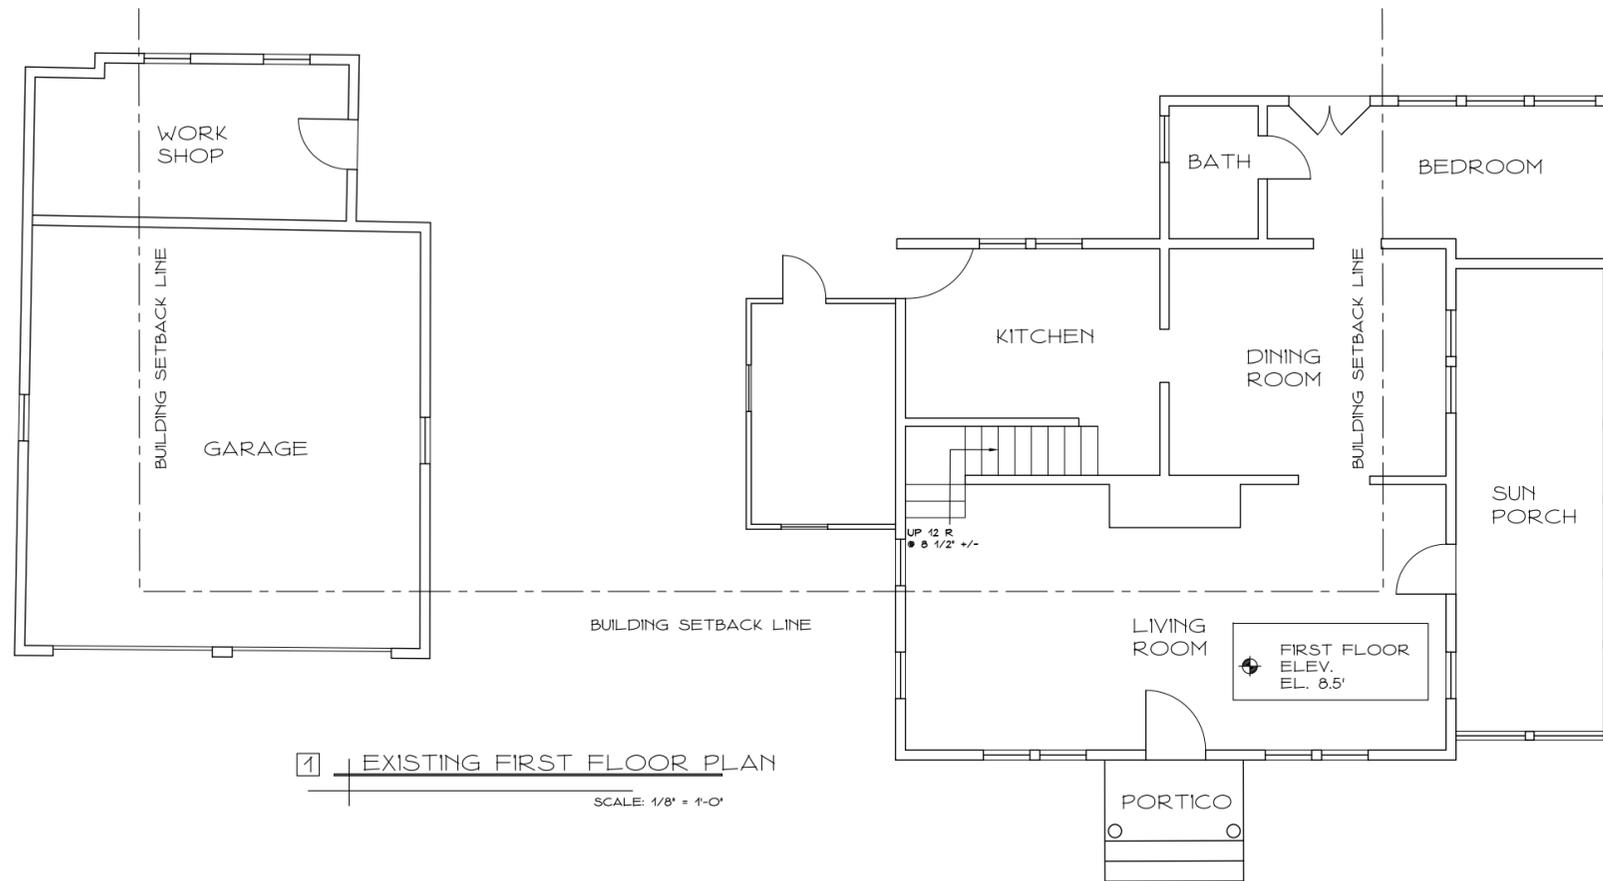

1 | EXISTING FIRST FLOOR PLAN
SCALE: 1/8" = 1'-0"

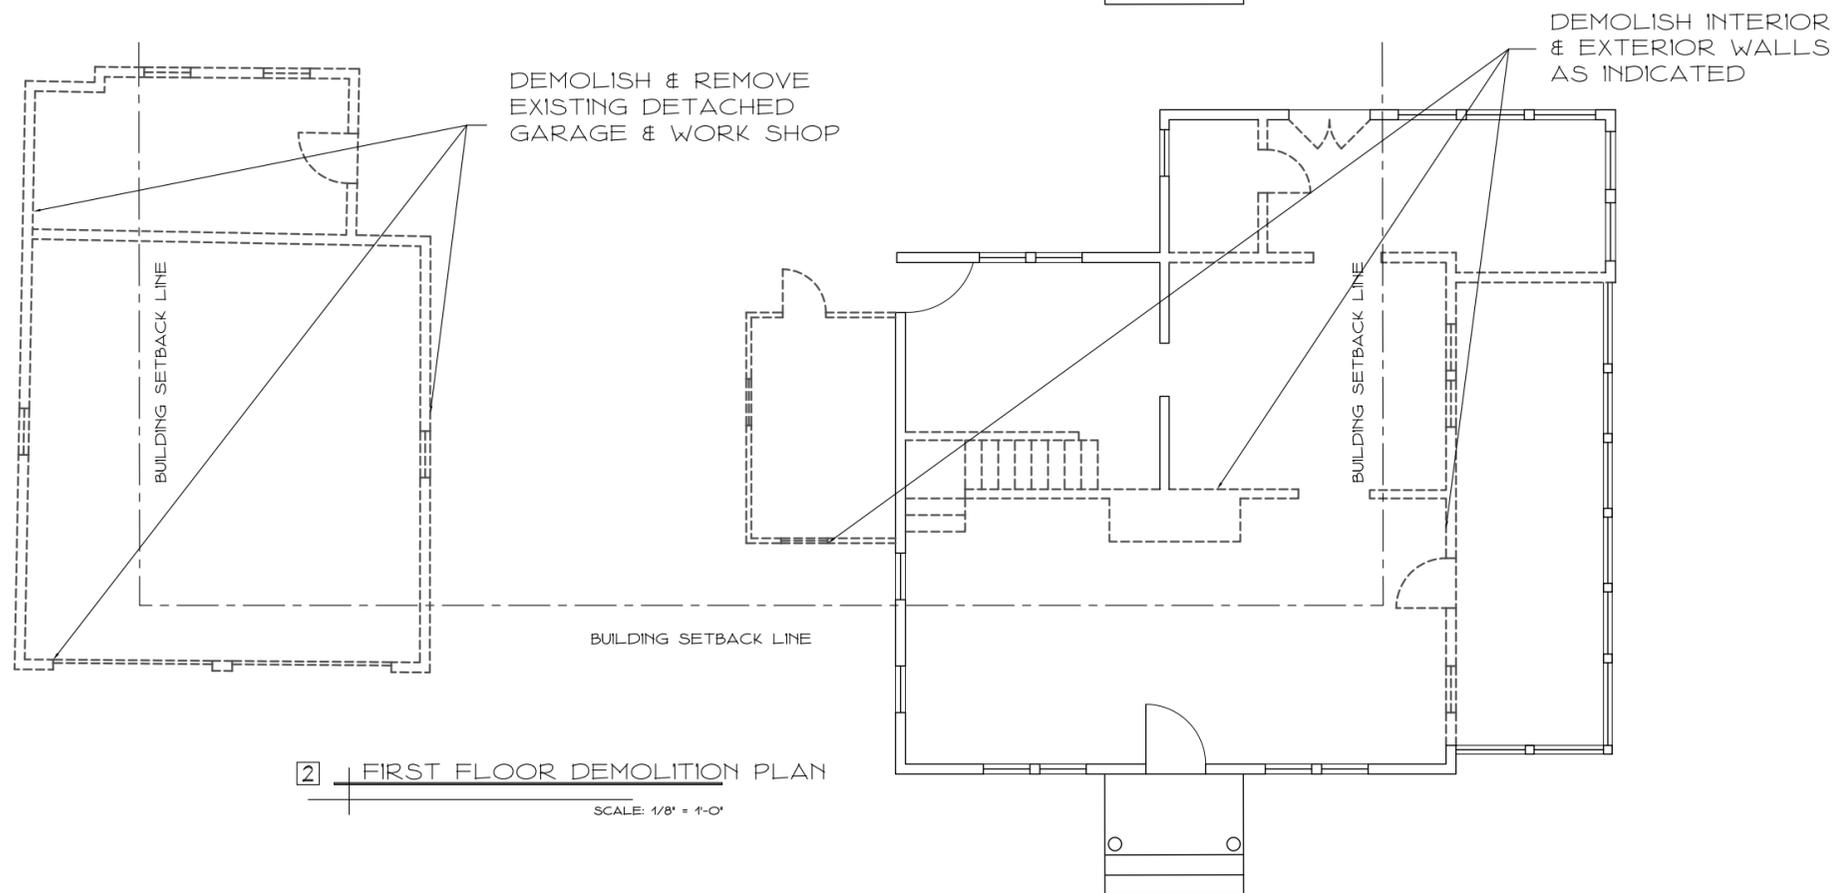

2 | FIRST FLOOR DEMOLITION PLAN
SCALE: 1/8" = 1'-0"

COPYRIGHT 2020 BY DONALD WILLIAM FAIRBANKS ARCHITECT, P.C. ALL RIGHTS RESERVED.


DRAWINGS ISSUED FOR ZONING REVIEW ONLY

8 JUNE 2020


NOT FOR CONSTRUCTION

ADDITIONS AND RENOVATIONS FOR:		
GRAYBILL RESIDENCE		
7 BRADLEY STREET WESTPORT, CT		
FIRST FLOOR EXISTING & DEMOLITION PLAN		
DATE	SCALE	DRAWING NO.
	1/8" = 1'-0"	ED-1
	JOB NO.	
	030120	
Donald William Fairbanks Architect, P.C.		
762 Kings Highway West Southport CT 06890		
203 . 345 . 6307		

Copyright © Donald William Fairbanks Architect, P.C. 2020

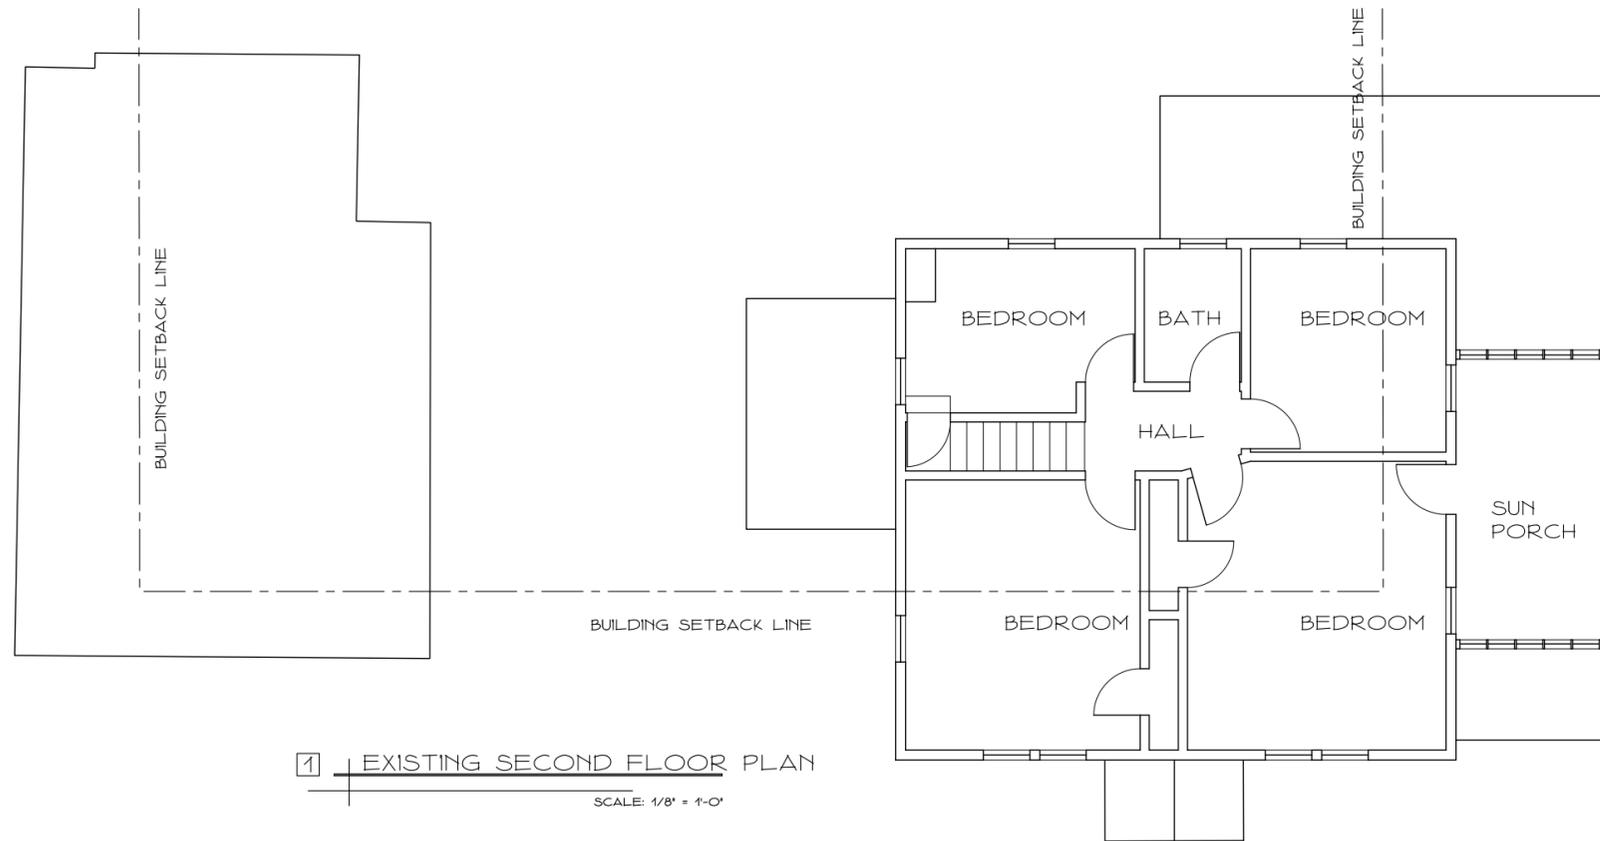

1 EXISTING SECOND FLOOR PLAN
SCALE: 1/8" = 1'-0"

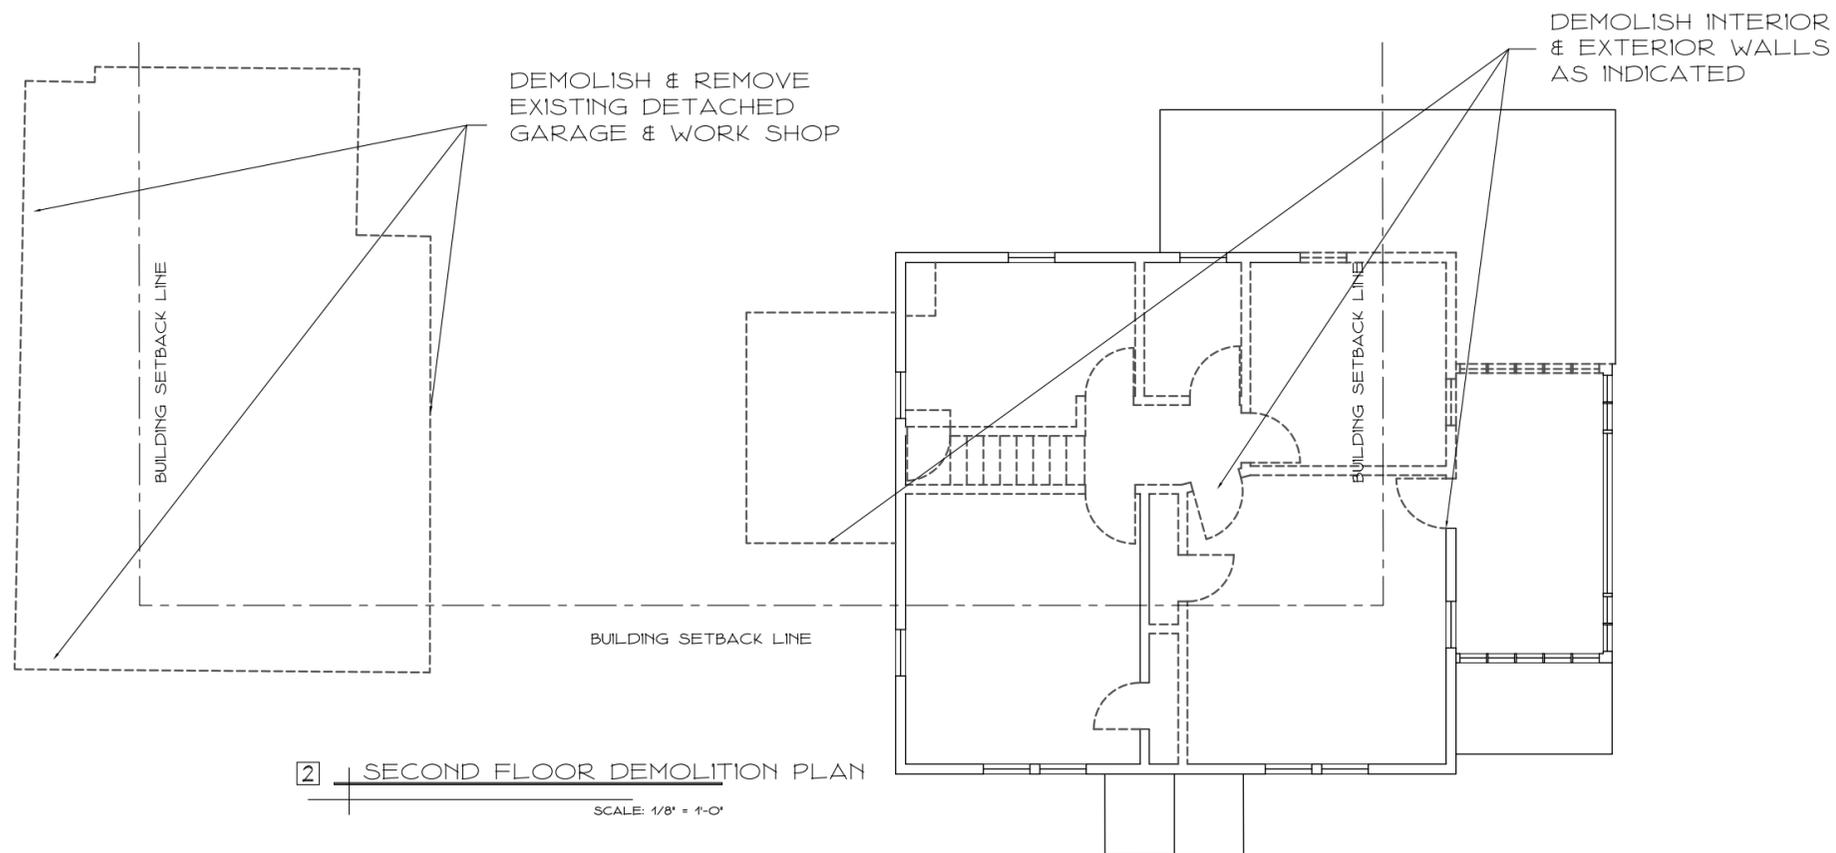

2 SECOND FLOOR DEMOLITION PLAN
SCALE: 1/8" = 1'-0"

COPYRIGHT 2020 BY DONALD WILLIAM FAIRBANKS ARCHITECT, P.C. ALL RIGHTS RESERVED.



DRAWINGS ISSUED FOR ZONING REVIEW ONLY

8 JUNE 2020

NOT FOR CONSTRUCTION

ADDITIONS AND RENOVATIONS FOR:		
GRAYBILL RESIDENCE		
7 BRADLEY STREET WESTPORT, CT		
SECOND FLOOR EXISTING & DEMOLITION PLAN		
DATE	SCALE	DRAWING NO.
	1/8" = 1'-0"	ED-2
	JOB NO.	
	030120	
Donald William Fairbanks Architect, P.C.		
762 Kings Highway West Southport CT 06890		
203 . 345 . 6307		

Copyright © Donald William Fairbanks Architect, P.C. 2020

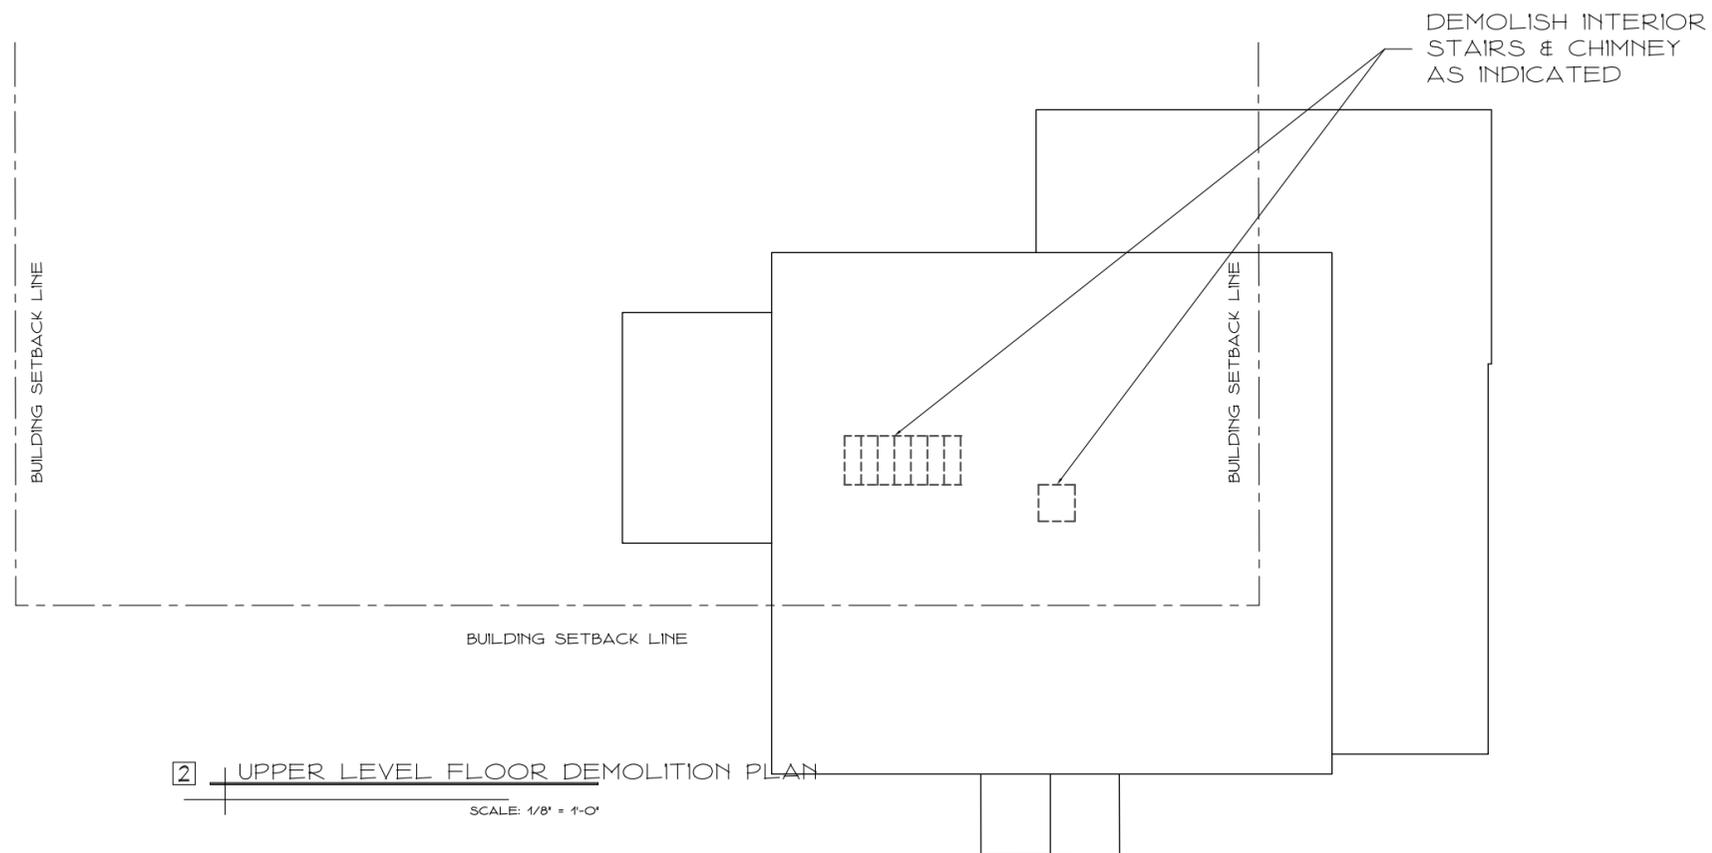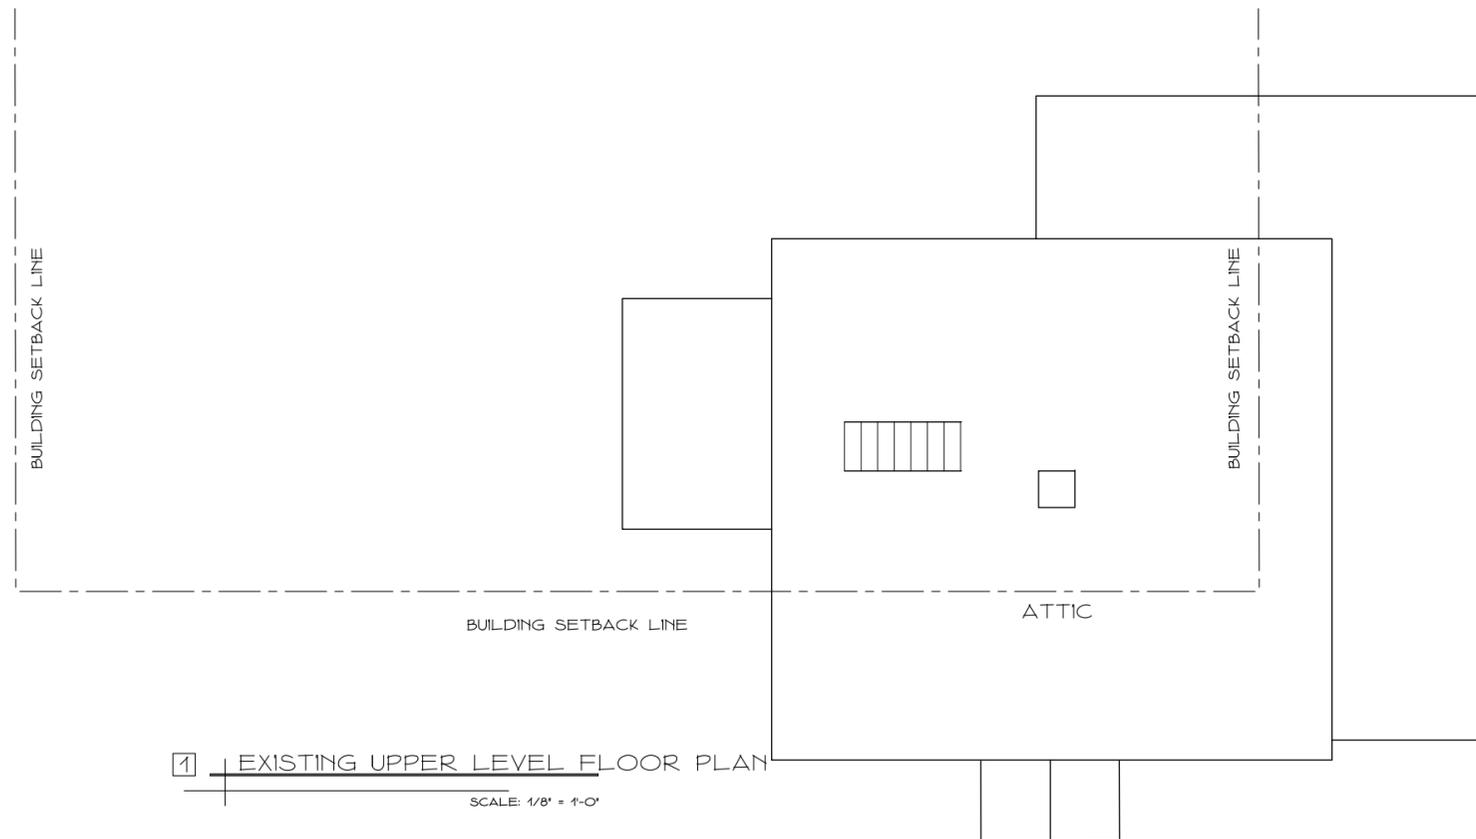

COPYRIGHT 2020 BY DONALD WILLIAM FAIRBANKS ARCHITECT, P.C. ALL RIGHTS RESERVED.

DRAWINGS ISSUED FOR ZONING REVIEW ONLY

8 JUNE 2020

NOT FOR CONSTRUCTION

ADDITIONS AND RENOVATIONS FOR:		
GRAYBILL RESIDENCE		
7 BRADLEY STREET WESTPORT, CT		
UPPER LEVEL FLOOR EXISTING & DEMOLITION PLAN		
DATE	SCALE	DRAWING NO
	1/8" = 1'-0"	ED-3
	JOB NO	
	030120	
Donald William Fairbanks Architect, P.C.		
762 Kings Highway West Southport CT 06890		
203 . 345 . 6307		

Copyright © Donald William Fairbanks Architect, P.C. 2020

MAXIMUM BUILDING HEIGHT 30.92' EL. 37.0'

ATTIC FLOOR

SECOND FLOOR

BASE FLOOD ELEVATION EL. 11.0'

EXISTING AVERAGE GRADE EL. 6.08'

EXISTING FIRST FLOOR ELEVATION EL. 8.5'

A EXISTING FRONT ELEVATION

SCALE: 1/8" = 1'-0"

MAXIMUM BUILDING HEIGHT 30.92' EL. 37.0'

ATTIC FLOOR

SECOND FLOOR

BASE FLOOD ELEVATION EL. 11.0'

EXISTING AVERAGE GRADE EL. 6.08'

EXISTING FIRST FLOOR ELEVATION EL. 8.5'

B EXISTING SIDE (FAIRFIELD) ELEVATION

SCALE: 1/8" = 1'-0"

MAXIMUM BUILDING HEIGHT 30.92' EL. 37.0'

ATTIC FLOOR

SECOND FLOOR

BASE FLOOD ELEVATION EL. 11.0'

EXISTING AVERAGE GRADE EL. 6.08'

EXISTING FIRST FLOOR ELEVATION EL. 8.5'

C FRONT DEMOLITION ELEVATION

SCALE: 1/8" = 1'-0"

MAXIMUM BUILDING HEIGHT 30.92' EL. 37.0'

ATTIC FLOOR

SECOND FLOOR

BASE FLOOD ELEVATION EL. 11.0'


EXISTING AVERAGE GRADE EL. 6.08'

EXISTING FIRST FLOOR ELEVATION EL. 8.5'

D SIDE (FAIRFIELD) DEMOLITION ELEVATION

SCALE: 1/8" = 1'-0"

REMOVE EXISTING WALLS, WINDOWS & ROOFS AS INDICATED

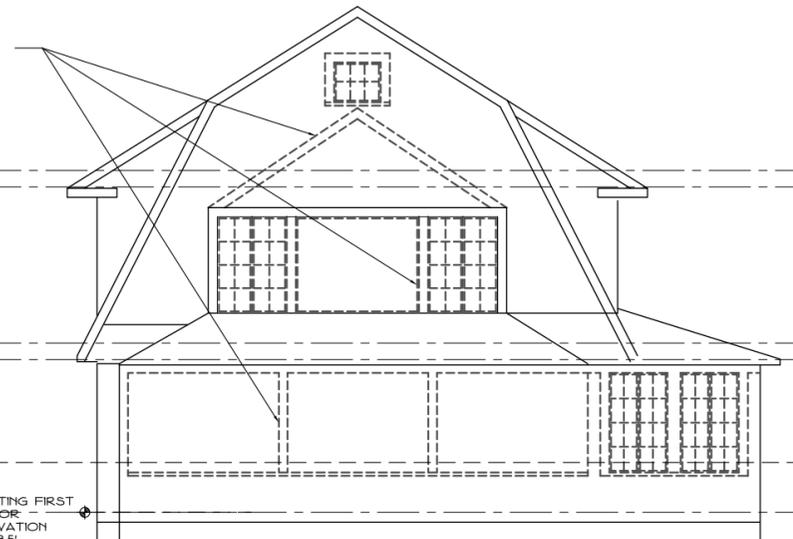

D SIDE (FAIRFIELD) DEMOLITION ELEVATION

SCALE: 1/8" = 1'-0"

COPYRIGHT 2020 BY DONALD WILLIAM FAIRBANKS ARCHITECT, P.C. ALL RIGHTS RESERVED.

DRAWINGS ISSUED FOR ZONING REVIEW ONLY

8 JUNE 2020

NOT FOR CONSTRUCTION

ADDITIONS AND RENOVATIONS FOR:
GRAYBILL RESIDENCE
7 BRADLEY STREET WESTPORT, CT

ELEVATIONS EXISTING & DEMOLITION

DATE	SCALE 1/8" = 1'-0"	DRAWING NO. ED-4
	JOB NO. 030120	

Donald William Fairbanks Architect, P.C.
762 Kings Highway West Southport CT 06890
203 . 945 . 6307

Copyright © Donald William Fairbanks Architect, P.C. 2020

MAXIMUM BUILDING HEIGHT 30.92' EL. 37.0'

ATTIC FLOOR

SECOND FLOOR

BASE FLOOD ELEVATION EL. 11.0'

EXISTING FIRST FLOOR ELEVATION EL. 8.5'

EXISTING AVERAGE GRADE EL. 6.08'

E EXISTING REAR ELEVATION

SCALE: 1/8" = 1'-0"

MAXIMUM BUILDING HEIGHT 30.92' EL. 37.0'

ATTIC FLOOR

SECOND FLOOR

BASE FLOOD ELEVATION EL. 11.0'

EXISTING FIRST FLOOR ELEVATION EL. 8.5'

EXISTING AVERAGE GRADE EL. 6.08'

F EXISTING SIDE (GARAGE) ELEVATION

SCALE: 1/8" = 1'-0"

MAXIMUM BUILDING HEIGHT 30.92' EL. 37.0'

ATTIC FLOOR

SECOND FLOOR

BASE FLOOD ELEVATION EL. 11.0'

EXISTING FIRST FLOOR ELEVATION EL. 8.5'

EXISTING AVERAGE GRADE EL. 6.08'

G REAR DEMOLITION ELEVATION

SCALE: 1/8" = 1'-0"

REMOVE EXISTING WALLS, WINDOWS & ROOFS AS INDICATED

MAXIMUM BUILDING HEIGHT 30.92' EL. 37.0'

ATTIC FLOOR

SECOND FLOOR

BASE FLOOD ELEVATION EL. 11.0'

EXISTING FIRST FLOOR ELEVATION EL. 8.5'

EXISTING AVERAGE GRADE EL. 6.08'

H SIDE (GARAGE) DEMOLITION ELEVATION

SCALE: 1/8" = 1'-0"

COPYRIGHT 2020 BY DONALD WILLIAM FAIRBANKS ARCHITECT, P.C. ALL RIGHTS RESERVED.

DRAWINGS ISSUED FOR ZONING REVIEW ONLY

8 JUNE 2020

NOT FOR CONSTRUCTION

ADDITIONS AND RENOVATIONS FOR:
GRAYBILL RESIDENCE
7 BRADLEY STREET WESTPORT, CT

ELEVATIONS EXISTING & DEMOLITION

DATE	SCALE 1/8" = 1'-0"	DRAWING NO. ED-5
	JOB NO. 030120	

Donald William Fairbanks Architect, P.C.
762 Kings Highway West Southport CT 06890
203 . 945 . 6307

Copyright © Donald William Fairbanks Architect, P.C. 2020