


REVISIONS:

THIS DRAWING SHALL REMAIN THE PROPERTY OF RENATO GASPARIAN ASSOCIATES LLC AND SHALL NOT BE USED WITHOUT WRITTEN APPROVAL. COPYRIGHT 2024

RENATO GASPARIAN ASSOCIATES LLC
 Concept • Design • Build

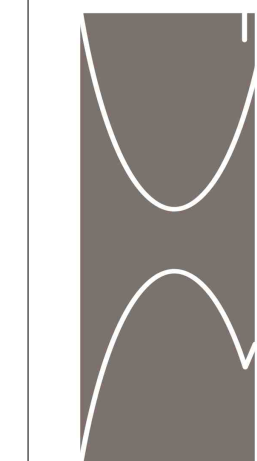

888 GILBERT HIGHWAY, FAIRFIELD, CT 06824
 (203) 258-0436 CELL
 REG # NH-C0011209

PROJECT TITLE:

SIMPLE PLAN III
 14 WESTWAY ROAD
 WESTPORT, CT 06880

OWNER:

SIMPLE PLAN III LLC
 11 KEYSER ROAD
 WESTPORT, CT 06880

DRAWING TITLE:

LOWER LEVEL PLAN

SCALE


3/16" = 1'0"

DATE

7/15/25

DWG. NO

A-1

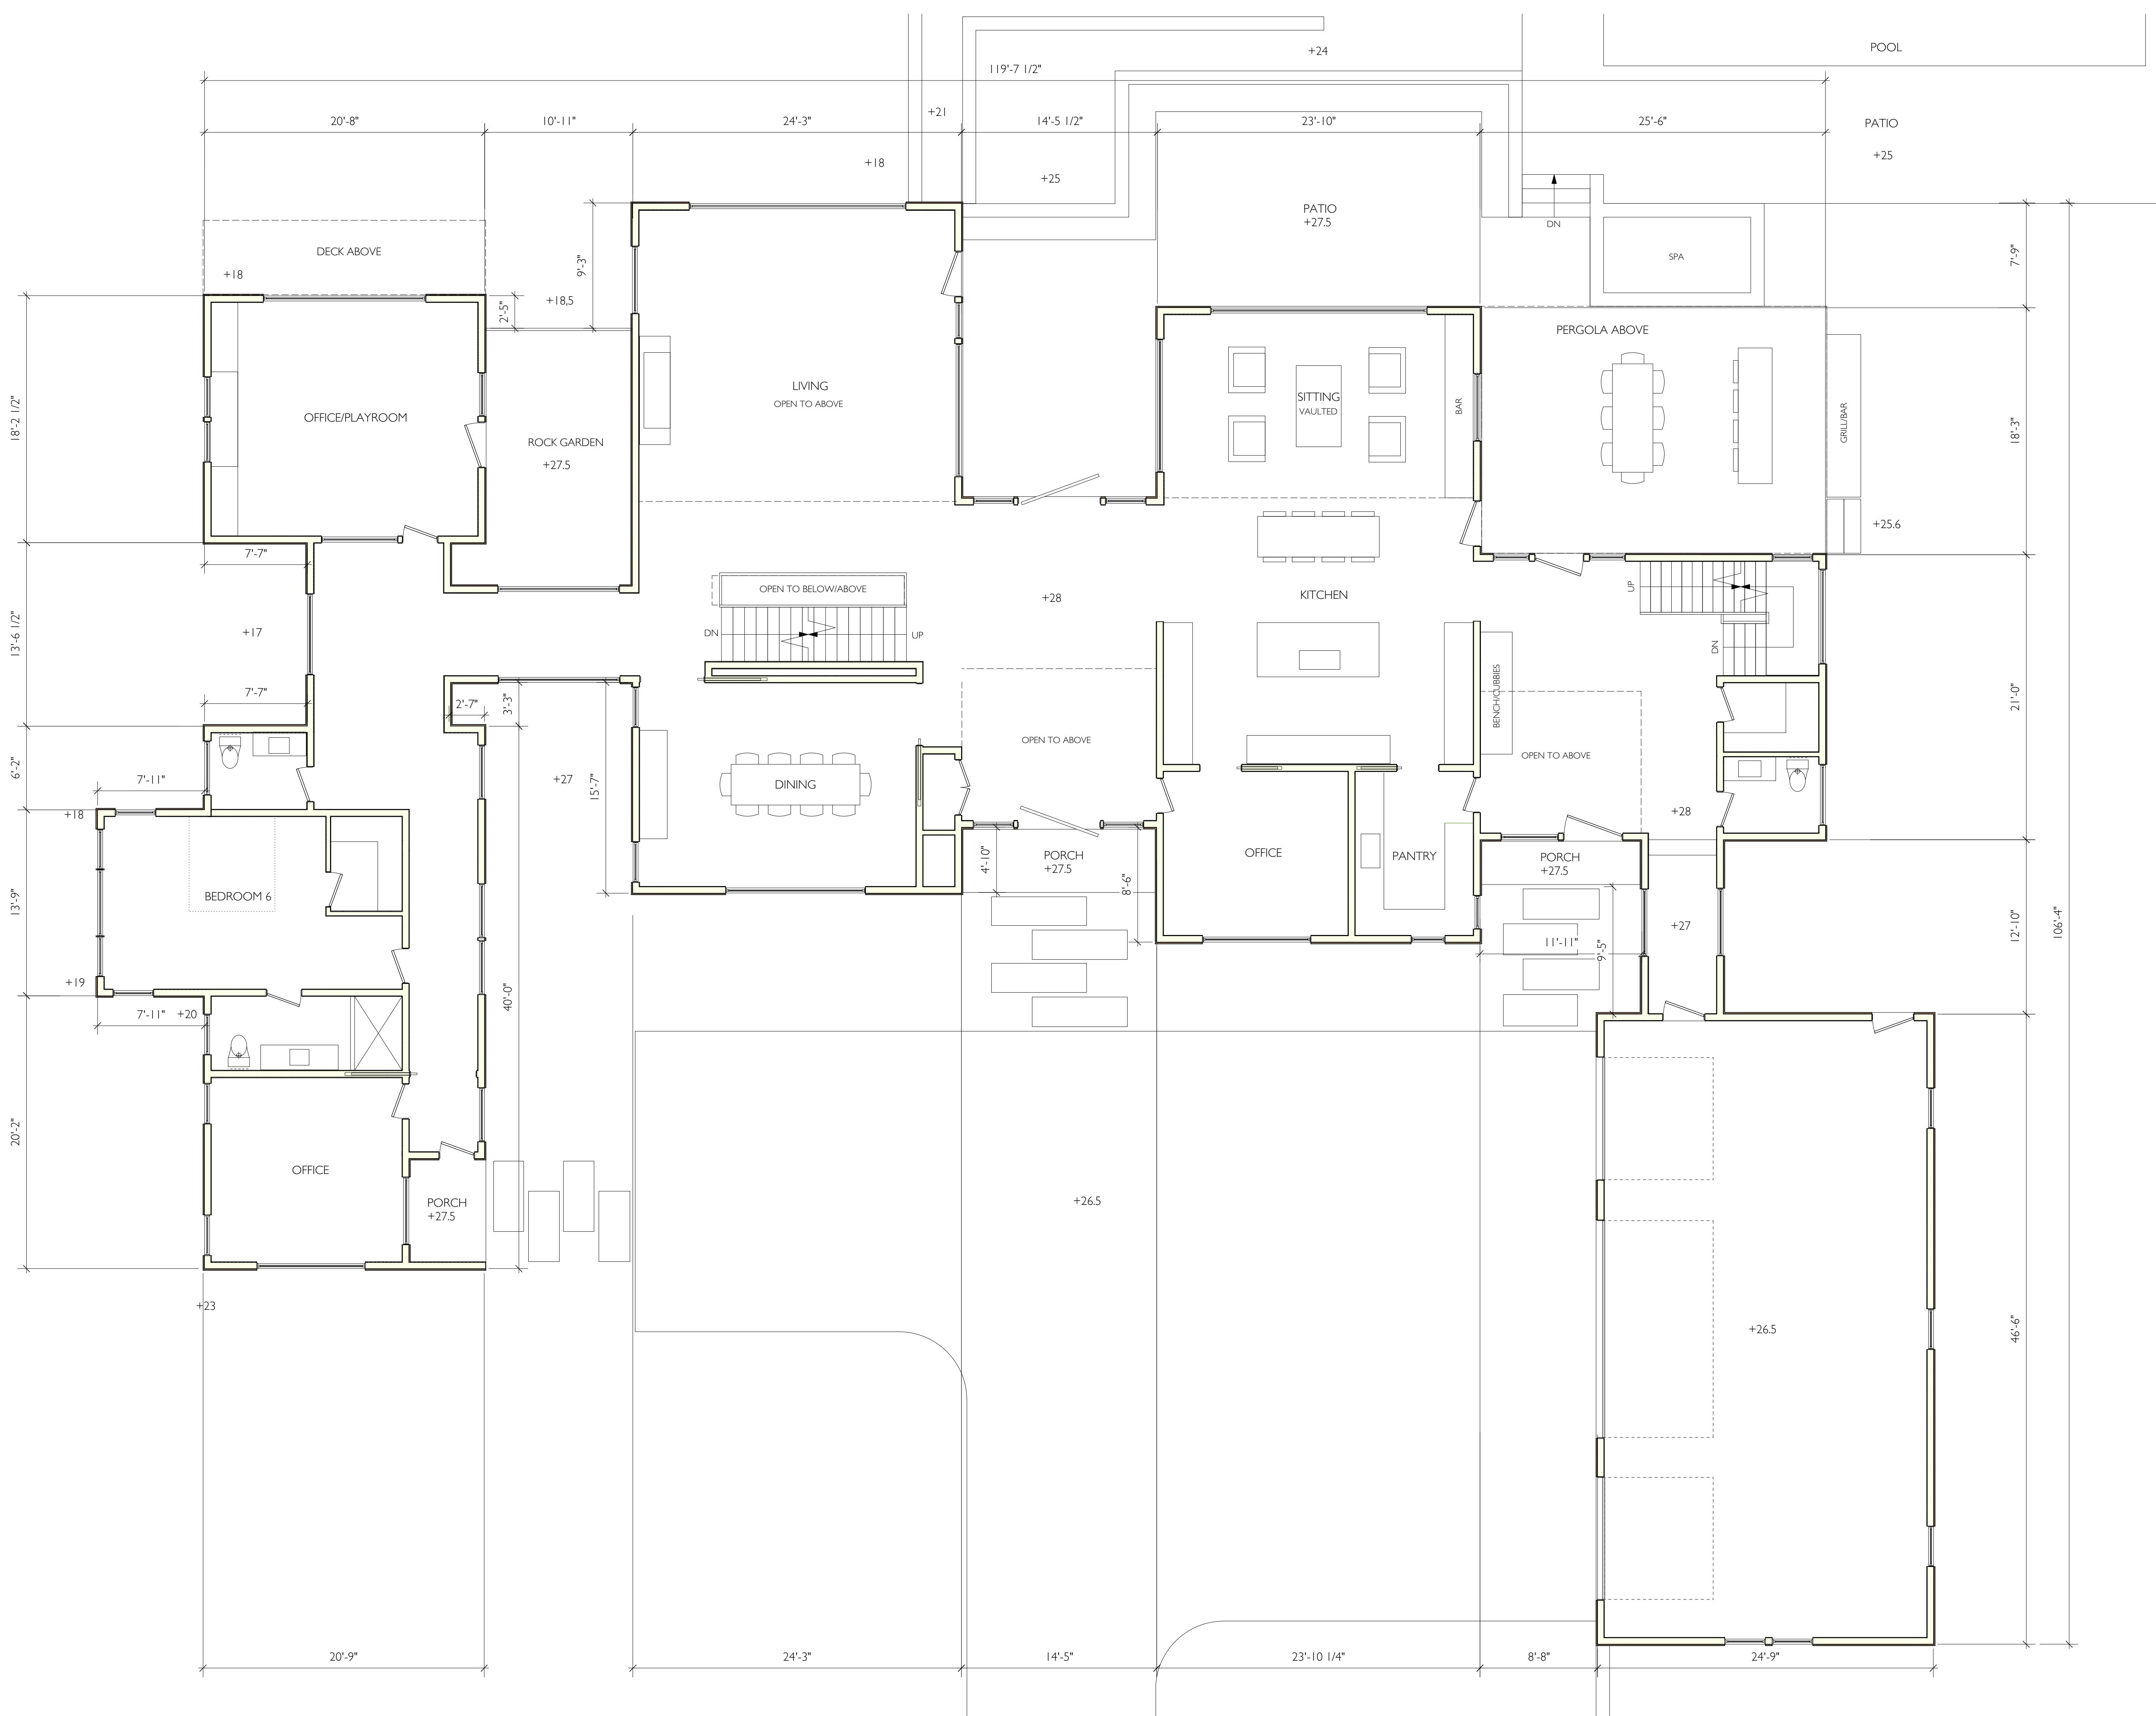

REVISIONS:

THIS DRAWING SHALL REMAIN THE PROPERTY OF RENATO GASPARIAN ASSOCIATES LLC AND SHALL NOT BE USED WITHOUT WRITTEN APPROVAL. COPYRIGHT 2024

RENATO GASPARIAN ASSOCIATES LLC
 Concept • Design • Build




888 GILBERT HIGHWAY, FAIRFIELD, CT 06824
 (203) 258-0436 CELL
 REG # NH-C0011209

PROJECT TITLE:
 SIMPLE PLAN III
 14 WESTWAY ROAD
 WESTPORT, CT 06880

OWNER:
 SIMPLE PLAN III LLC
 11 KEYSER ROAD
 WESTPORT, CT 06880

DRAWING TITLE:
 FIRST FLOOR PLAN


SCALE 3/16" = 1'0"	DWG. NO A-2
DATE 7/15/25	

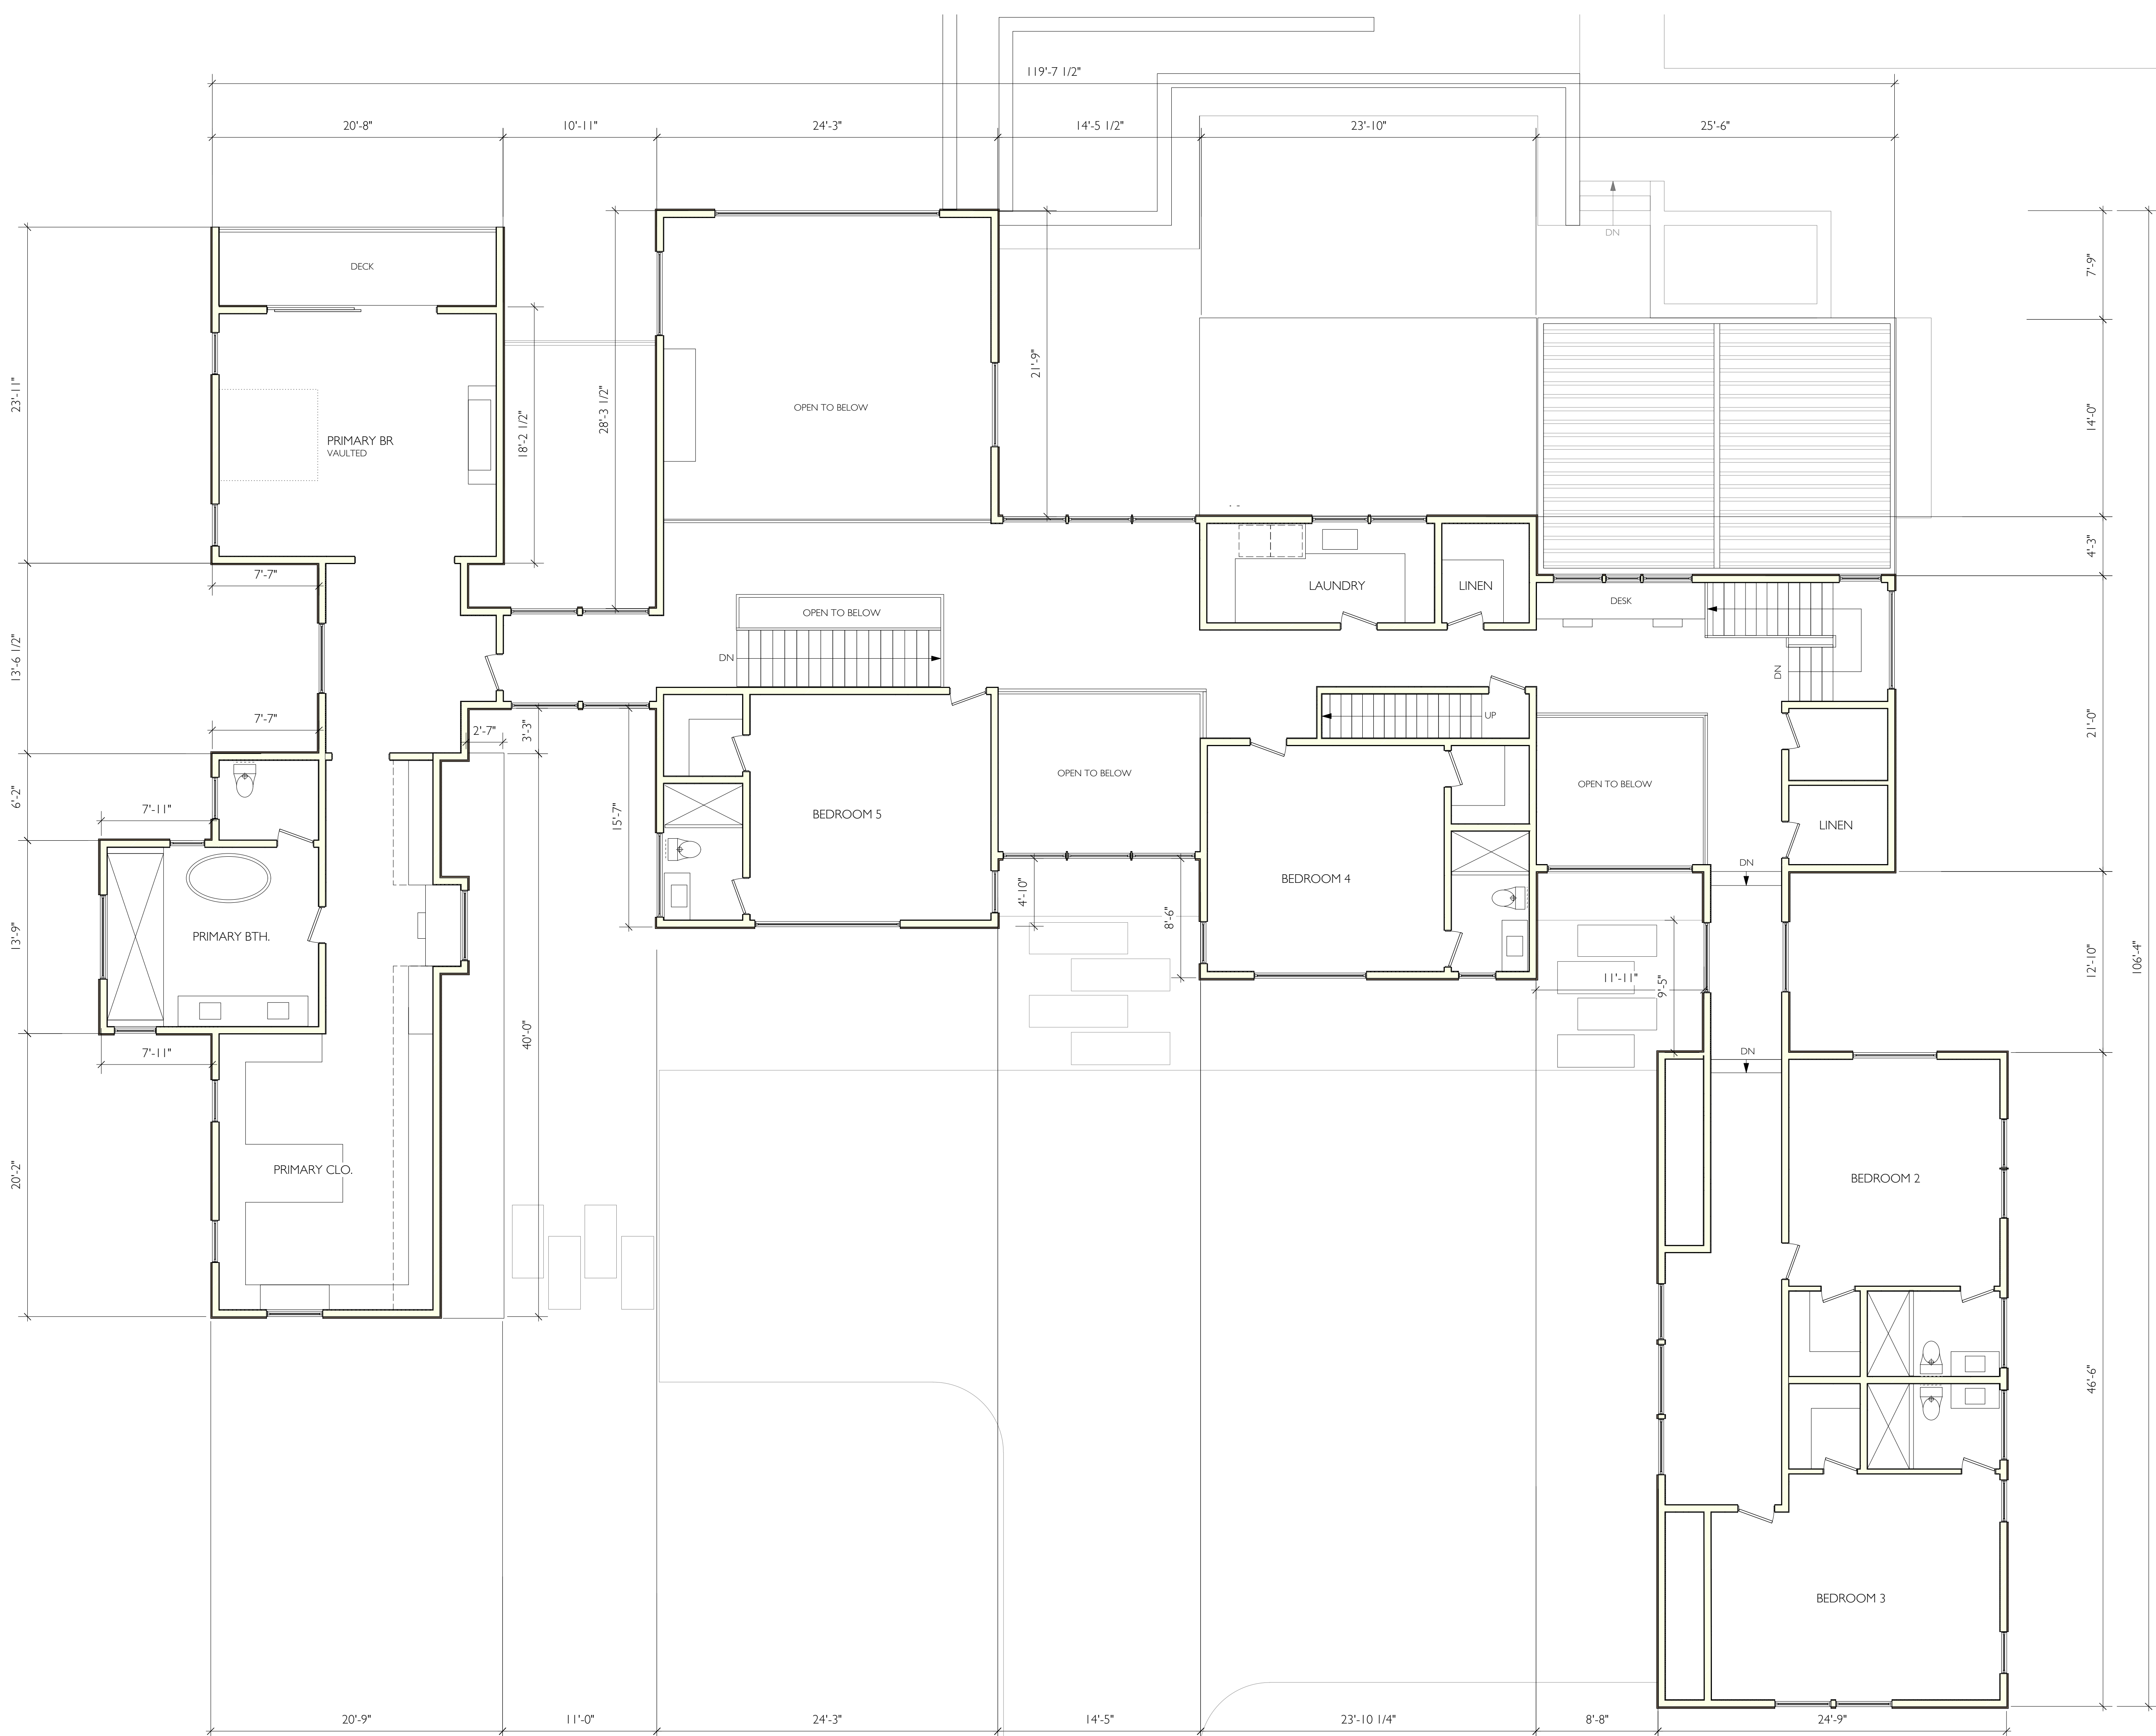

REVISIONS:

THIS DRAWING SHALL REMAIN THE PROPERTY OF RENATO GASPARIAN ASSOCIATES LLC AND SHALL NOT BE USED WITHOUT WRITTEN APPROVAL. COPYRIGHT 2024

RENATO GASPARIAN ASSOCIATES LLC
 Concept • Design • Build

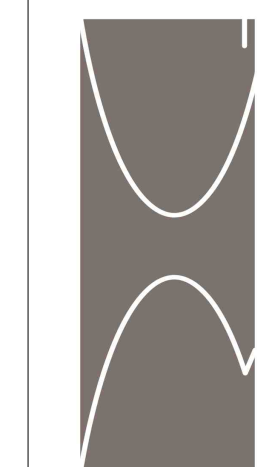

888 GILBERT HIGHWAY, FAIRFIELD, CT 06824
 (203) 258-0436 CELL
 REG # NH-C0011209

PROJECT TITLE:

SIMPLE PLAN III
 14 WESTWAY ROAD
 WESTPORT, CT 06880

OWNER:

SIMPLE PLAN III LLC
 11 KEYSER ROAD
 WESTPORT, CT 06880

DRAWING TITLE:

SECOND FLOOR PLAN

SCALE


3/16" = 1'0"

DATE

7/15/25

DWG. NO


A-3

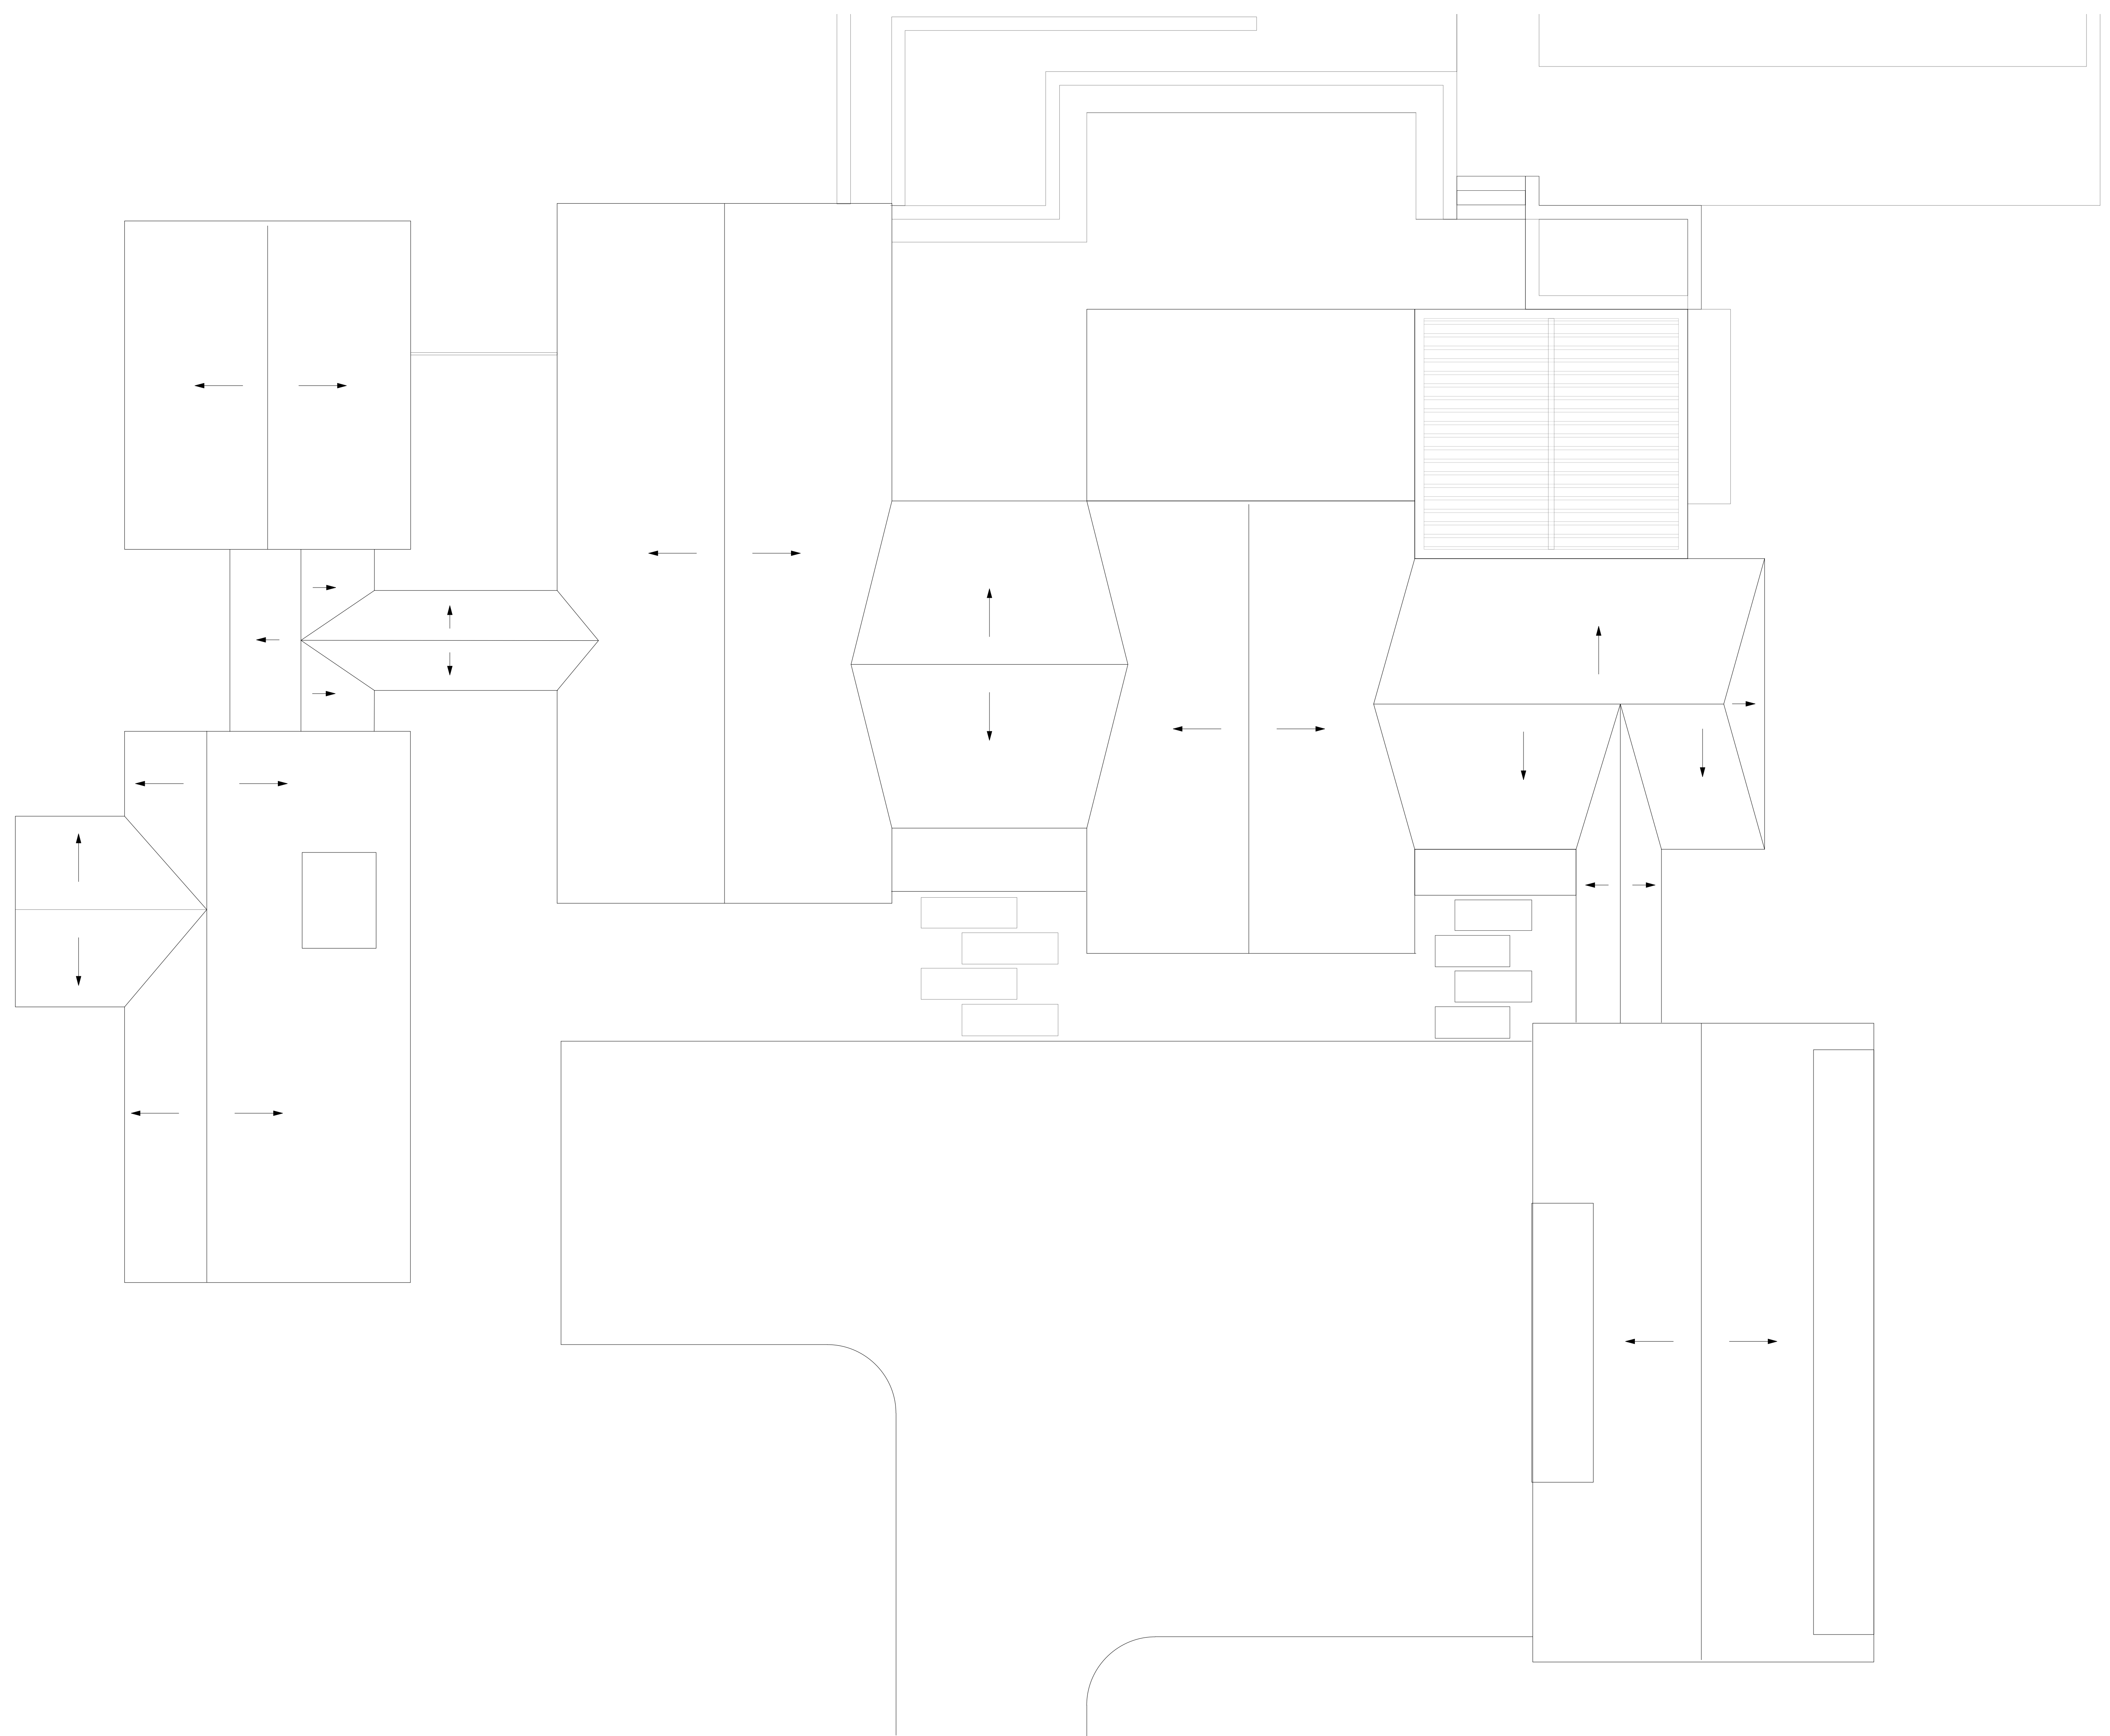

REVISIONS:

THIS DRAWING SHALL REMAIN THE PROPERTY OF RENATO GASPARIAN ASSOCIATES LLC AND SHALL NOT BE USED WITHOUT WRITTEN APPROVAL. COPYRIGHT 2024

RENATO GASPARIAN ASSOCIATES LLC
 Concept • Design • Build

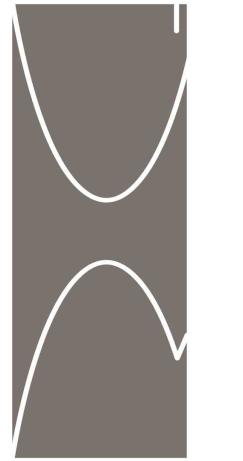

888 GILBERT HIGHWAY, FAIRFIELD, CT 06824
 (203) 258-0436 CELL
 REG # NH-C0011209

PROJECT TITLE:

SIMPLE PLAN III
 14 WESTWAY ROAD
 WESTPORT, CT 06880

OWNER:

SIMPLE PLAN III LLC
 11 KEYSER ROAD
 WESTPORT, CT 06880

DRAWING TITLE:

ROOF PLAN

SCALE

3/16" = 1'0"

DATE

7/15/25

DWG. NO

A-4



NORTH ELEVATION




SOUTH ELEVATION

REVISIONS:

THIS DRAWING SHALL REMAIN THE PROPERTY OF RENATO GASPARIAN ASSOCIATES LLC AND SHALL NOT BE USED WITHOUT WRITTEN APPROVAL. COPYRIGHT 2024

RENATO GASPARIAN ASSOCIATES LLC
 Concept • Design • Build

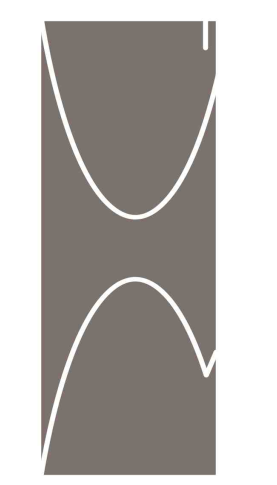

888 GILBERT HIGHWAY, FAIRFIELD, CT 06824
 (203) 258-0436 CELL
 REG # NH-C0011209

PROJECT TITLE:

SIMPLE PLAN III
 14 WESTWAY ROAD
 WESTPORT, CT 06880

OWNER:

SIMPLE PLAN III LLC
 11 KEYSER ROAD
 WESTPORT, CT 06880

DRAWING TITLE:

NORTH AND SOUTH ELEVATIONS

SCALE

3/16" = 1'0"

DATE

7/15/25

DWG. NO

A-5



EAST ELEVATION



WEST ELEVATION

REVISIONS:

THIS DRAWING SHALL REMAIN THE PROPERTY OF RENATO GASPARIAN ASSOCIATES LLC AND SHALL NOT BE USED WITHOUT WRITTEN APPROVAL. COPYRIGHT 2024

RENATO GASPARIAN
ASSOCIATES LLC
Concept • Design • Build



888 GILBERT HIGHWAY, FAIRFIELD, CT 06824
(203) 258-0436 CELL
REG # NHC0011209

PROJECT TITLE:

SIMPLE PLAN III
14 WESTWAY ROAD
WESTPORT, CT 06880

OWNER:

SIMPLE PLAN III LLC
11 KEYSER ROAD
WESTPORT, CT 06880

DRAWING TITLE:

EAST AND WEST
ELEVATIONS

SCALE:

3/16" = 1'0"

DATE:

7/15/25

DWG. NO.

A-6