

PROPOSED FIRST FLOOR PLAN  
SCALE: 1/4" = 1'-0"


**LINETYPE LEGEND**

— = NEW WALLS  
— = EXISTING WALL TO REMAIN

DOOR SCHEDULE					
SYM.	DOOR	QTY.	QTY. R.H	QTY. L.H	COMMENTS
1	3'-0" x 6'-8"	1	1		ENTRY DOOR W/ (2) 1'0" x 6'8" SIDELITE 1 HOUR RATED DOOR
2	2'-6" x 6'-8"	5	4	1	
3	2'-4" x 6'-8"	5	2	3	
4	3'-0" x 6'-8"	1		1	1 HOUR RATED DOOR
5	3'-0" x 6'-8"	1		1	
6	2'-8" x 6'-8"	1		1	
7	4'-0" x 6'-8"	2	2	2	FRENCH DOOR
8	4'-0" x 6'-8"	3	3	3	BI-FOLD DOOR
9	3'-0" x 6'-8"	1	1		BI-FOLD DOOR
TOTAL 20 DOORS					

WINDOW SCHEDULE			
SYM.	QTY.	WINDOW	COMMENTS
(A)	3	(2) 3'-0" x 4'-9"	EGRESS
(B)	3	3'-0" x 4'-9"	EGRESS
(C)	1	(2) 3'-0" x 3'-0"	
(D)	3	3'-0" x 3'-0"	BATHROOM W/ TEMPERED GLASS
(E)	1	2'-10" x 3'-0"	
(F)	1	(3) 3'-0" x 6'-0"	WINDOW CUSTOMIZED
TOTAL 12			

- WINDOWS:**
- \* ORDER WINDOWS TO WITHSTAND 100 MPH WIND LOADS
  - \* THERMO-PANE GLASS WOOD INTERIORS- VINYL EXTERIOR INCLUDING SCREENS. INTERIOR WINDOWS TO HAVE 3/2" COLONIAL CASINGS
  - \* ALL WINDOWS TO HAVE LOW-E W/ ARGON GAS GLAZING AND 'U' FACTOR OF .32 OR LESS
  - \* BATHROOM WINDOW WITH TEMPERED GLASS
  - \* EGRESS WINDOW TO BE INSTALLED IN ALL BEDROOMS

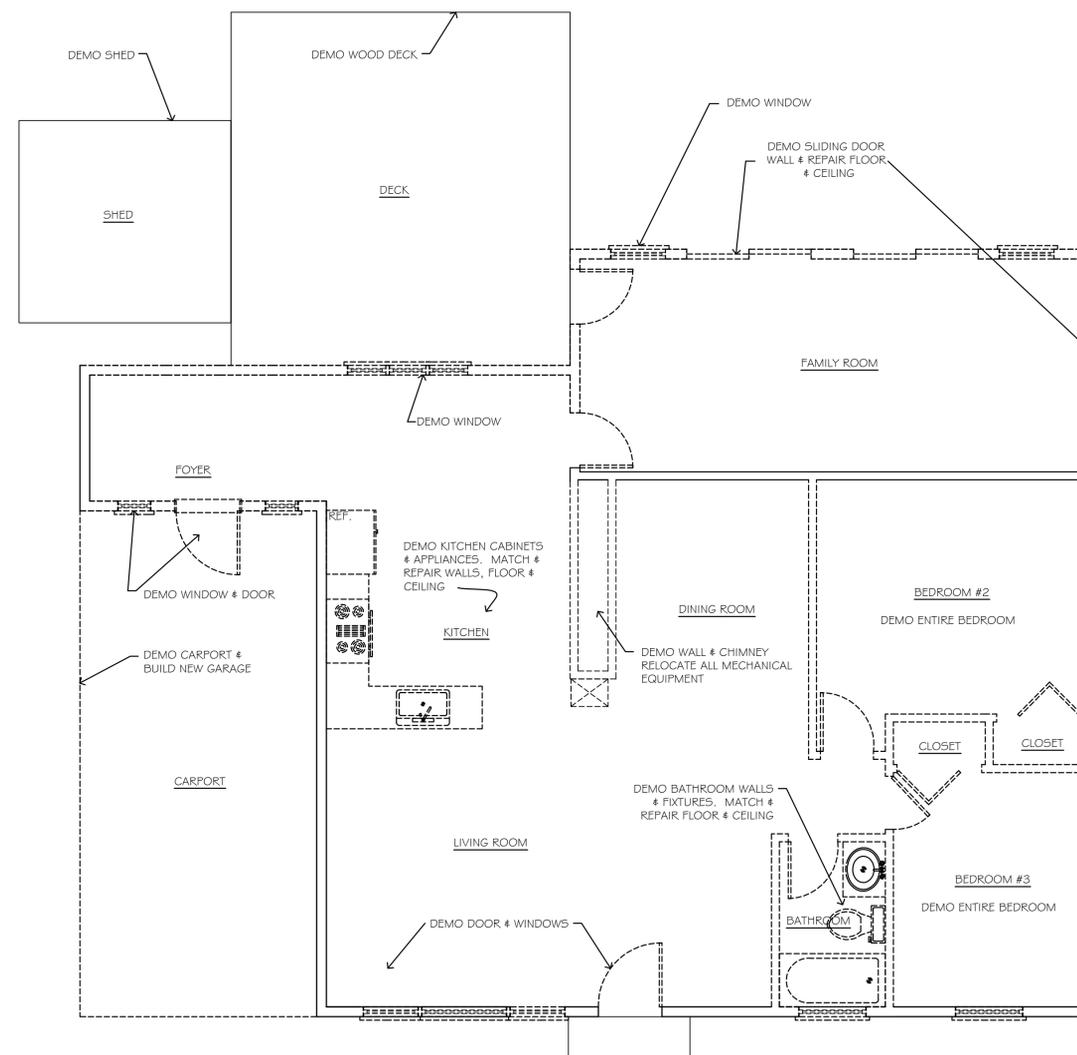

FIRST FLOOR DEMOLITION PLAN  
SCALE: 1/4" = 1'-0"

**LINETYPE LEGEND**

— = EXISTING WALL TO REMAIN  
- - - = EXISTING WALL TO BE REMOVED

**GENERAL NOTES:**  
THE DRAWINGS AND DETAILS ON IT, AS AN INSTRUMENT OF SERVICE, IS THE PROPERTY OF ELIZABETH DESIGN DEVELOPMENT LLC, AND MAY BE USED FOR THIS SPECIFIC PROJECT AND SHALL NOT BE LOANED, COPIED OR REPRODUCED WITHOUT THE CONSENT OF ELIZABETH DESIGN DEVELOPMENT LLC.

**NOTE:**  
CONTRACTOR SHALL VERIFY ALL DIMENSIONS ON SITE PRIOR EXECUTION OF CONSTRUCTION

NO.	REVISIONS	BY	DATE


CLIENT:  
**33 HICKORY DRIVE,  
WESTPORT, CT**

PROJECT NAME:  
**RENOVATION  
& ADDITION**

DRAWING TITLE:  
**EXISTING & PROPOSED  
FIRST FLOOR PLANS**

BY: WO

PROJECT NO. <b>HK-01</b>	SCALE: 1/4" = 1'-0"	SHEET NO. <b>A-1</b>
	DATE: APR./2020	

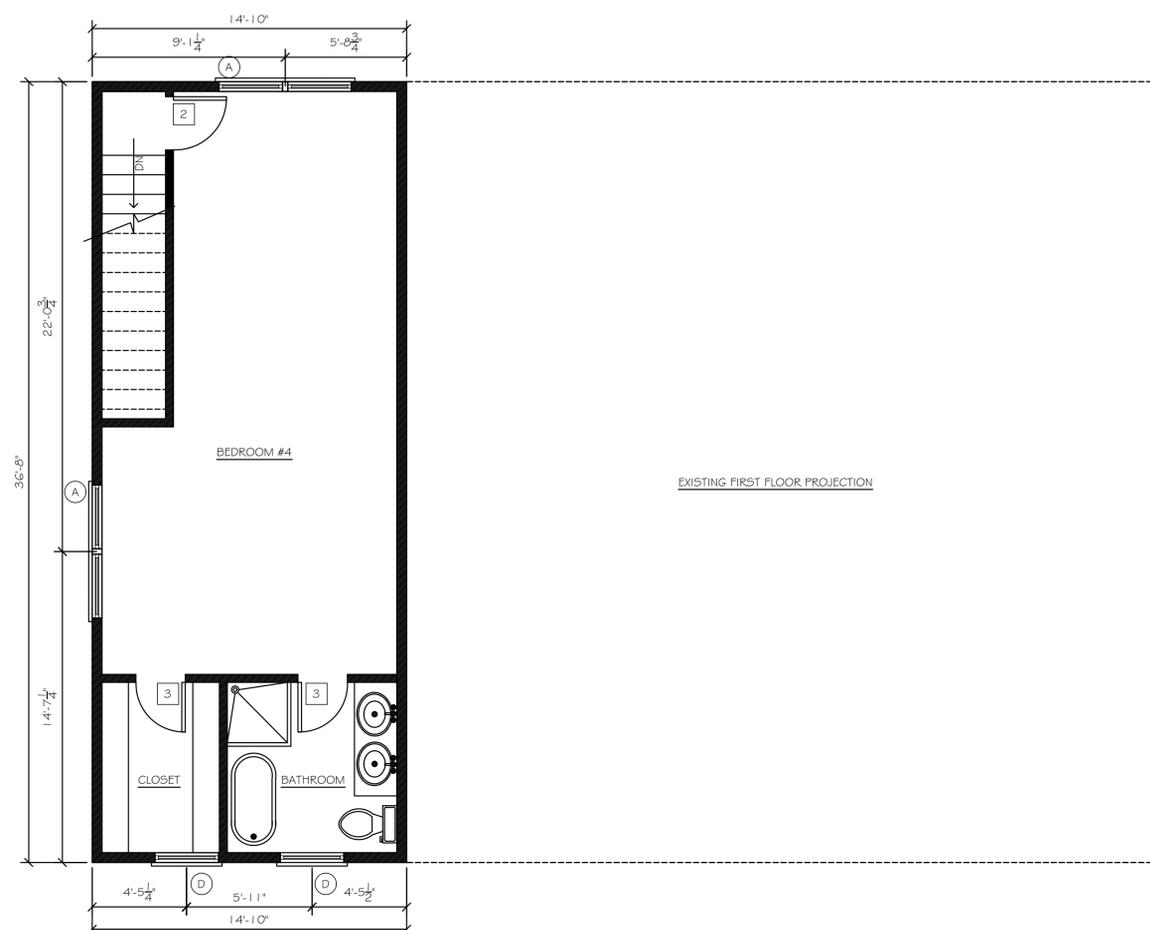

**PROPOSED SECOND FLOOR PLAN**  
SCALE: 1/4" = 1'-0"

LINETYPE LEGEND	
	= NEW WALLS
	= EXISTING WALL TO REMAIN

DOOR SCHEDULE					
SYM.	DOOR	QTY.	QTY. R.H	QTY. L.H	COMMENTS
1	3'-0" x 6'-8"	1	1		ENTRY DOOR W/ (2) 1'0" x 6'8" SIDELITE 1 HOUR RATED DOOR
2	2'-6" x 6'-8"	5	4	1	
3	2'-4" x 6'-8"	5	2	3	
4	3'-0" x 6'-8"	1		1	1 HOUR RATED DOOR
5	3'-0" x 6'-8"	1		1	
6	2'-8" x 6'-8"	1		1	
7	4'-0" x 6'-8"	2	2	2	FRENCH DOOR
8	4'-0" x 6'-8"	3	3	3	BI-FOLD DOOR
9	3'-0" x 6'-8"	1	1		BI-FOLD DOOR
					TOTAL 20 DOORS

WINDOW SCHEDULE			
SYM.	QTY.	WINDOW	COMMENTS
(A)	3	(2) 3'-0" x 4'-9"	EGRESS
(B)	3	3'-0" x 4'-9"	EGRESS
(C)	1	(2) 3'-0" x 3'-0"	
(D)	3	3'-0" x 3'-0"	BATHROOM W/ TEMPERED GLASS
(E)	1	2'-10" x 3'-0"	
(F)	1	(3) 3'-0" x 6'-0"	WINDOW CUSTOMIZED
	TOTAL 12		

**WINDOWS:**

- ORDER WINDOWS TO WITHSTAND 100 MPH WIND LOADS
- THERMO-PANE GLASS WOOD INTERIORS- VINYL EXTERIOR INCLUDING SCREENS. INTERIOR WINDOWS TO HAVE 3 1/2" COLONIAL CASINGS
- ALL WINDOWS TO HAVE LOW-E W/ ARGON GAS GLAZING AND 'U' FACTOR OF .32 OR LESS
- BATHROOM WINDOW WITH TEMPERED GLASS
- EGRESS WINDOW TO BE INSTALLED IN ALL BEDROOMS

**GENERAL NOTES:**  
THE DRAWINGS AND DETAILS ON IT, AS AN INSTRUMENT OF SERVICE, IS THE PROPERTY OF ELIZABETH DESIGN DEVELOPMENT LLC, AND MAY BE USED FOR THIS SPECIFIC PROJECT AND SHALL NOT BE LOANED, COPIED OR REPRODUCED WITHOUT THE CONSENT OF ELIZABETH DESIGN DEVELOPMENT LLC.

**NOTE:**  
CONTRACTOR SHALL VERIFY ALL DIMENSIONS ON SITE PRIOR EXECUTION OF CONSTRUCTION

NO.	REVISIONS	BY	DATE


**CLIENT:**  
33 HICKORY DRIVE,  
WESTPORT, CT

**PROJECT NAME:**  
RENOVATION  
& ADDITION

**DRAWING TITLE:**  
PROPOSED  
SECOND FLOOR PLAN

**BY:** WO

PROJECT NO. <b>HK-01</b>	SCALE: 1/4" = 1'-0" DATE: APR./2020	SHEET NO. <b>A-2</b>
-----------------------------	--	-------------------------

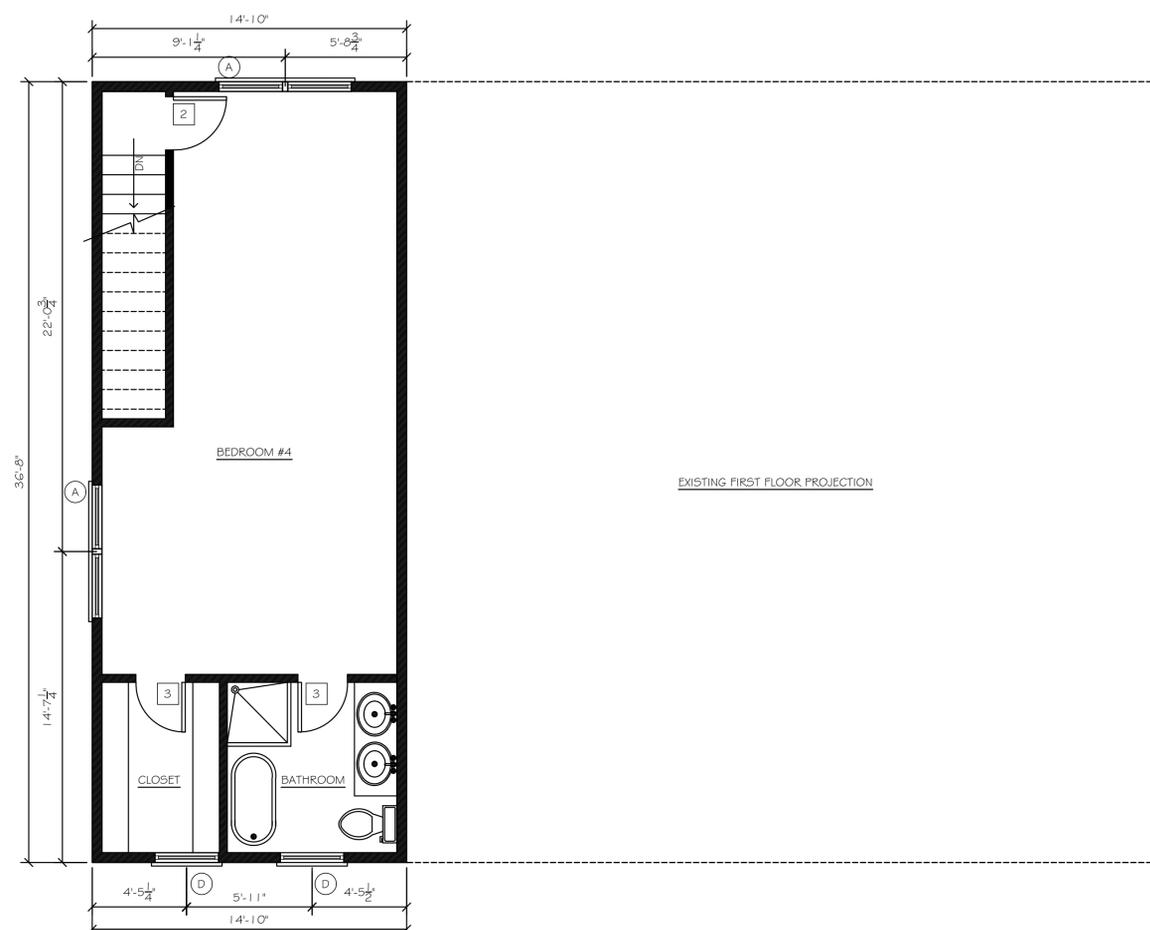

**PROPOSED SECOND FLOOR PLAN**  
SCALE: 1/4" = 1'-0"

LINETYPE LEGEND	
	= NEW WALLS
	= EXISTING WALL TO REMAIN

DOOR SCHEDULE					
SYM.	DOOR	QTY.	QTY. R.H	QTY. L.H	COMMENTS
1	3'-0" x 6'-8"	1	1		ENTRY DOOR W/ (2) 1'0" x 6'8" SIDELITE 1 HOUR RATED DOOR
2	2'-6" x 6'-8"	5	4	1	
3	2'-4" x 6'-8"	5	2	3	
4	3'-0" x 6'-8"	1		1	1 HOUR RATED DOOR
5	3'-0" x 6'-8"	1		1	
6	2'-8" x 6'-8"	1		1	
7	4'-0" x 6'-8"	2	2	2	FRENCH DOOR
8	4'-0" x 6'-8"	3	3	3	BI-FOLD DOOR
9	3'-0" x 6'-8"	1	1		BI-FOLD DOOR
					TOTAL 20 DOORS

WINDOW SCHEDULE			
SYM.	QTY.	WINDOW	COMMENTS
(A)	3	(2) 3'-0" x 4'-9"	EGRESS
(B)	3	3'-0" x 4'-9"	EGRESS
(C)	1	(2) 3'-0" x 3'-0"	
(D)	3	3'-0" x 3'-0"	BATHROOM W/ TEMPERED GLASS
(E)	1	2'-10" x 3'-0"	
(F)	1	(3) 3'-0" x 6'-0"	WINDOW CUSTOMIZED
	TOTAL 12		

**WINDOWS:**

- ORDER WINDOWS TO WITHSTAND 100 MPH WIND LOADS
- THERMO-PANE GLASS WOOD INTERIORS- VINYL EXTERIOR INCLUDING SCREENS. INTERIOR WINDOWS TO HAVE 3 1/2" COLONIAL CASINGS
- ALL WINDOWS TO HAVE LOW-E W/ ARGON GAS GLAZING AND 'U' FACTOR OF .32 OR LESS
- BATHROOM WINDOW WITH TEMPERED GLASS
- EGRESS WINDOW TO BE INSTALLED IN ALL BEDROOMS

**GENERAL NOTES:**  
THE DRAWINGS AND DETAILS ON IT, AS AN INSTRUMENT OF SERVICE, IS THE PROPERTY OF ELIZABETH DESIGN DEVELOPMENT LLC, AND MAY BE USED FOR THIS SPECIFIC PROJECT AND SHALL NOT BE LOANED, COPIED OR REPRODUCED WITHOUT THE CONSENT OF ELIZABETH DESIGN DEVELOPMENT LLC.

**NOTE:**  
CONTRACTOR SHALL VERIFY ALL DIMENSIONS ON SITE PRIOR EXECUTION OF CONSTRUCTION

NO.	REVISIONS	BY	DATE

**CLIENT:**  
33 HICKORY DRIVE,  
WESTPORT, CT

**PROJECT NAME:**  
RENOVATION  
& ADDITION


**DRAWING TITLE:**  
PROPOSED  
SECOND FLOOR PLAN

**BY:** WO


<b>PROJECT NO.</b> HK-01	<b>SCALE:</b> 1/4" = 1'-0"	<b>SHEET NO.</b> A-2
	<b>DATE:</b> APR./2020	



**FRONT ELEVATION**  
SCALE: 1/4" = 1'-0"

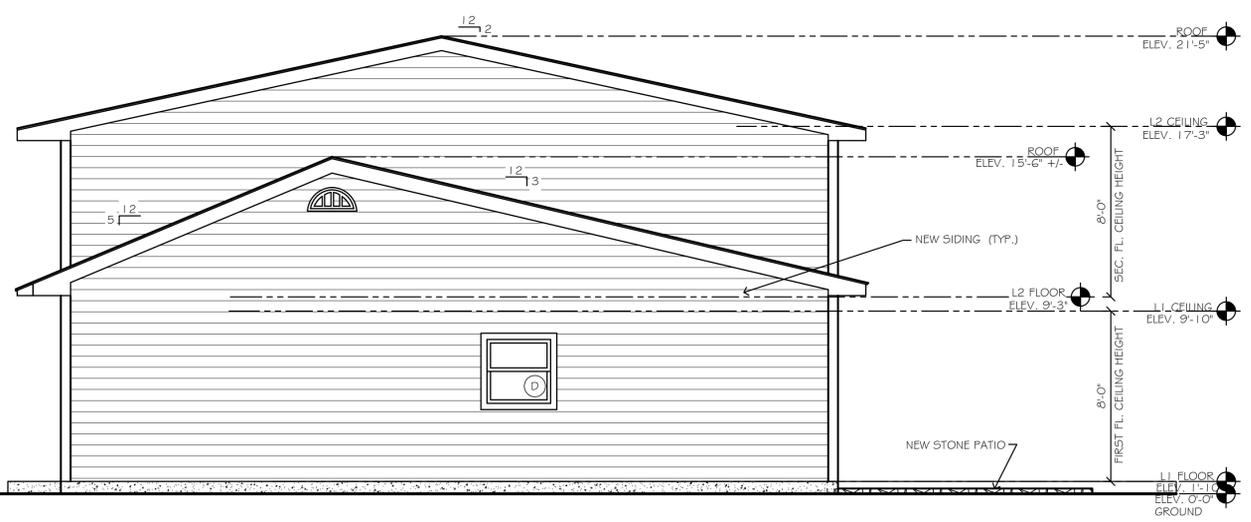

**RIGHT SIDE ELEVATION**  
SCALE: 1/4" = 1'-0"

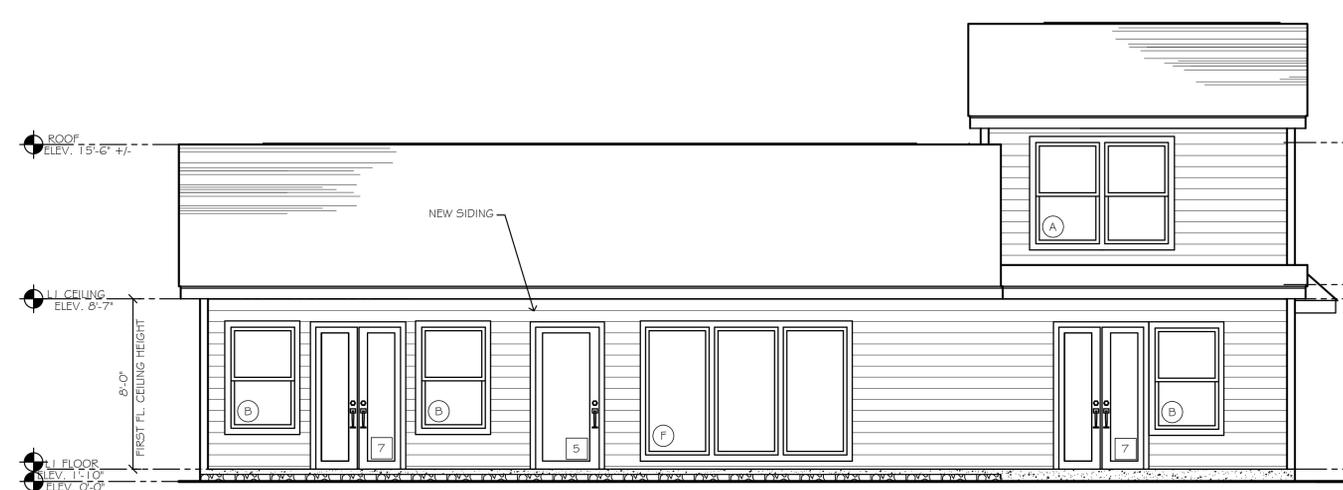

**REAR ELEVATION**  
SCALE: 1/4" = 1'-0"



**LEFT SIDE ELEVATION**  
SCALE: 1/4" = 1'-0"

**GENERAL NOTES:**  
THE DRAWINGS AND DETAILS ON IT, AS AN INSTRUMENT OF SERVICE, IS THE PROPERTY OF ELIZABETH DESIGN DEVELOPMENT LLC, AND MAY BE USED FOR THIS SPECIFIC PROJECT AND SHALL NOT BE LOANED, COPIED OR REPRODUCED WITHOUT THE CONSENT OF ELIZABETH DESIGN DEVELOPMENT LLC.

**NOTE:**  
CONTRACTOR SHALL VERIFY ALL DIMENSIONS ON SITE PRIOR EXECUTION OF CONSTRUCTION

NO.	REVISIONS	BY	DATE

**CLIENT:**  
33 HICKORY DRIVE,  
WESTPORT, CT

**PROJECT NAME:**  
RENOVATION  
& ADDITION

**DRAWING TITLE:**  
ELEVATIONS

**BY:** WO

<b>PROJECT NO.</b> HK-01	<b>SCALE:</b> 1/4" = 1'-0"	<b>SHEET NO.</b> A-3
	<b>DATE:</b> APR./2020	