



No use, reproduction or dissemination may be made of this drawing and the concepts set forth hereon without prior written consent of Vita Design Group

No.	Description	Date
1	ZBA	06.01.2016
2	ARB	07.12.2016
3	PLANNING & ZONING	08.18.2016
4	PLANNING & ZONING	REV 11.05.2021
5	REVISION	01.07.2026

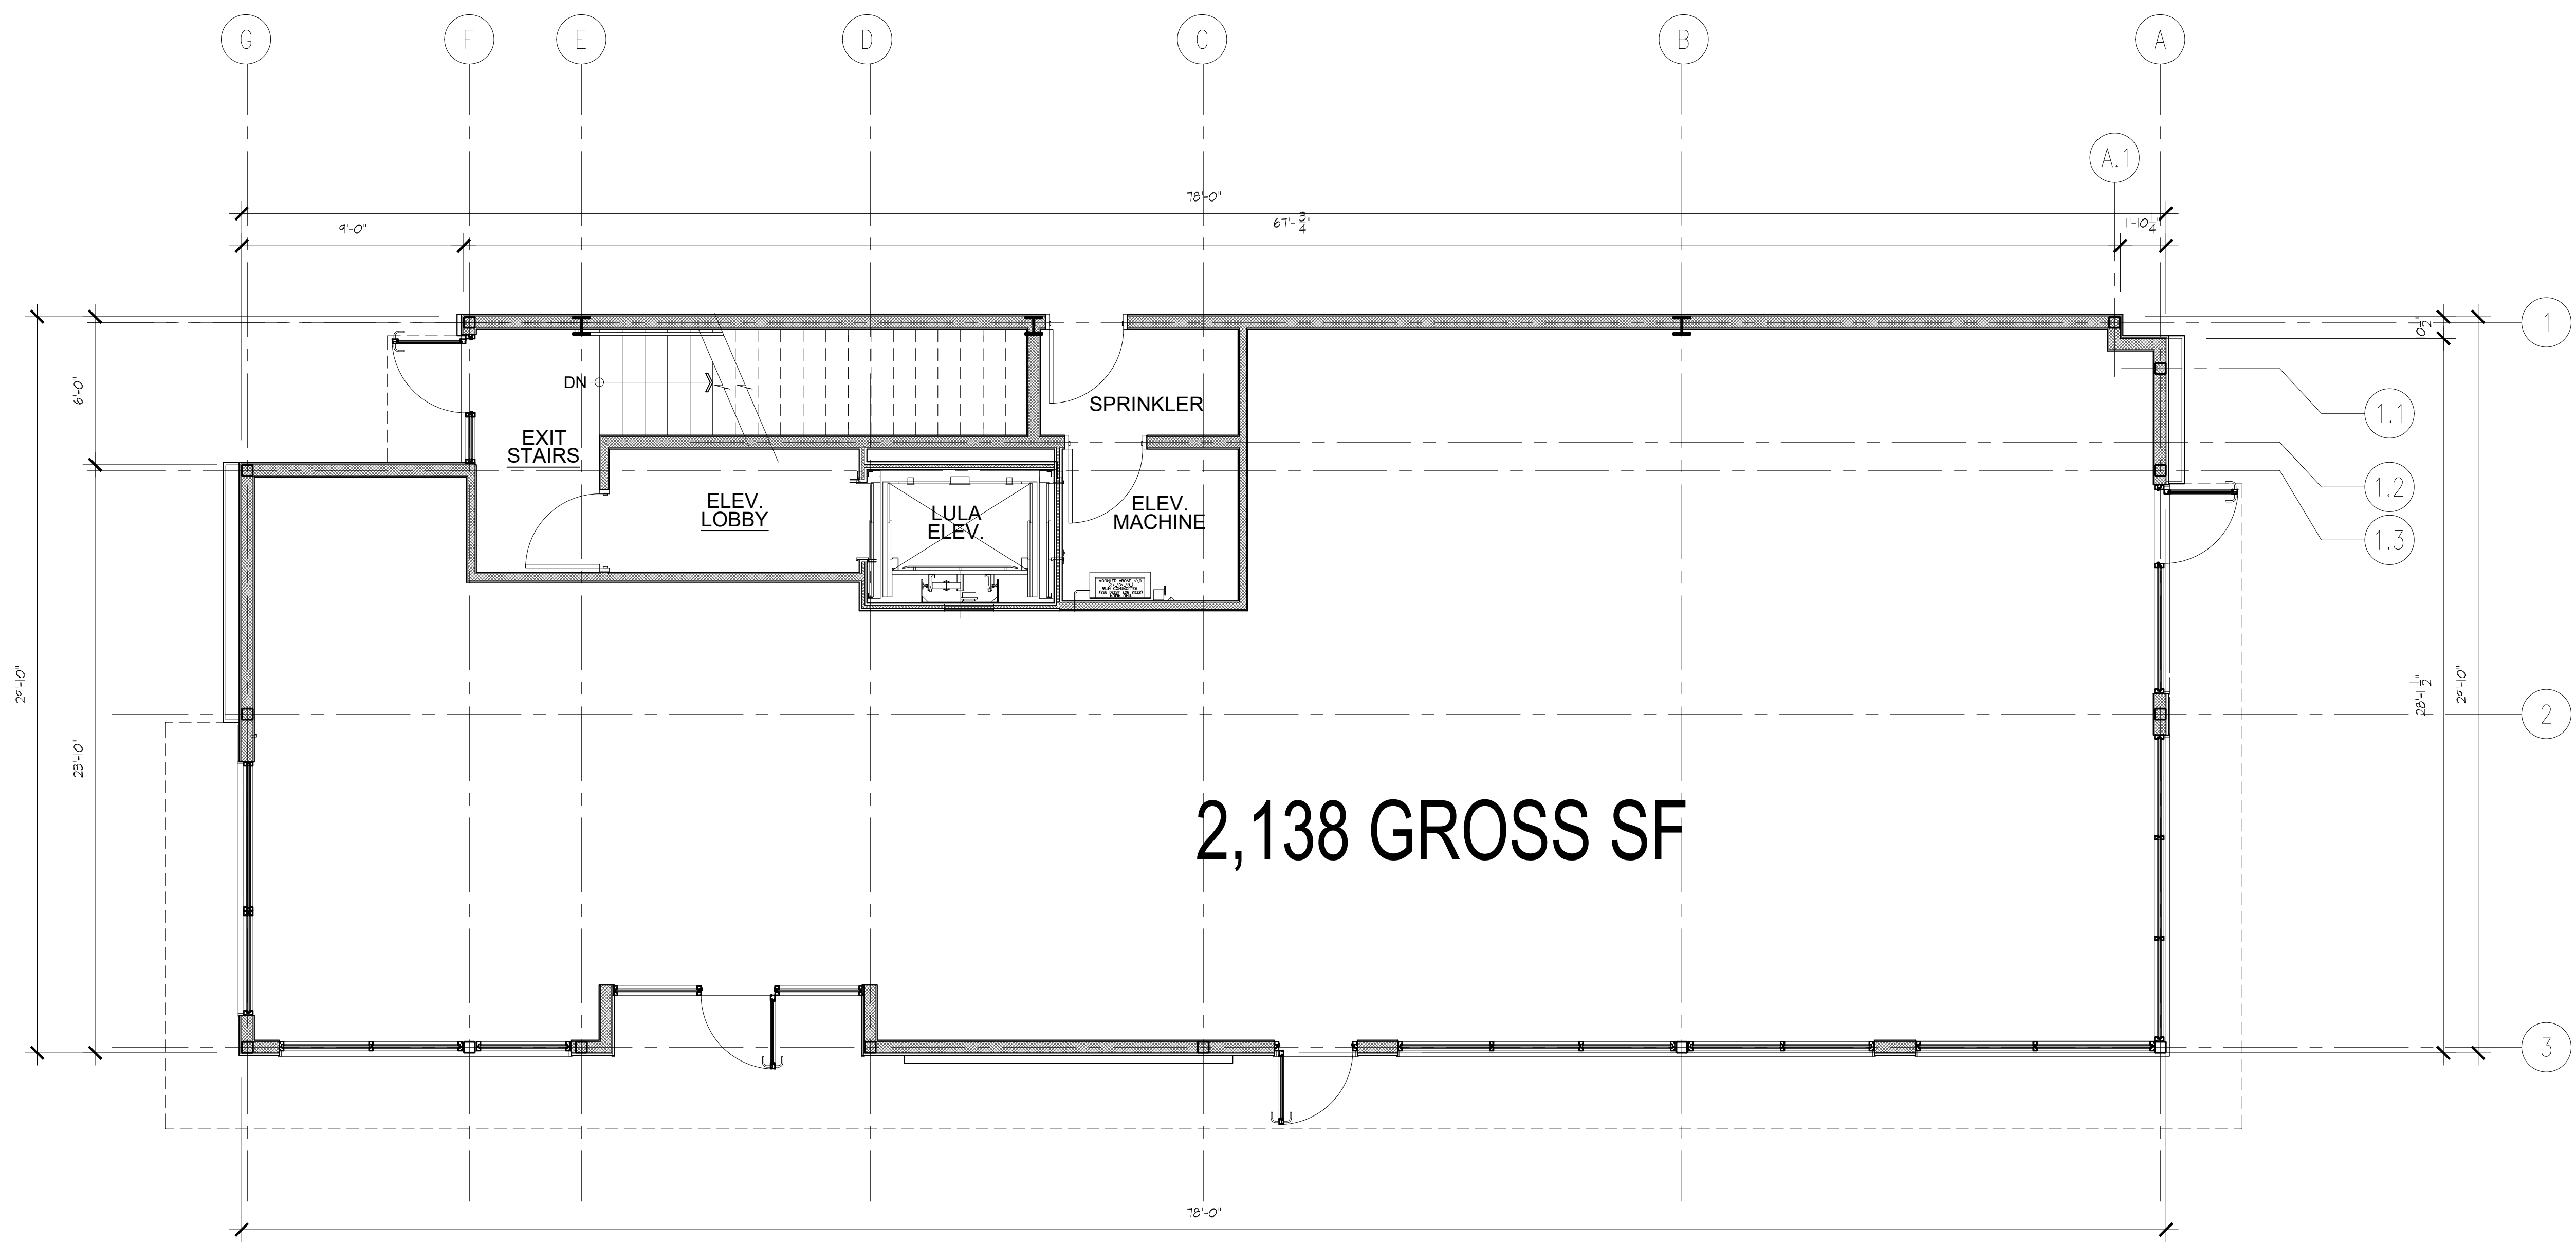

2,138 GROSS SF

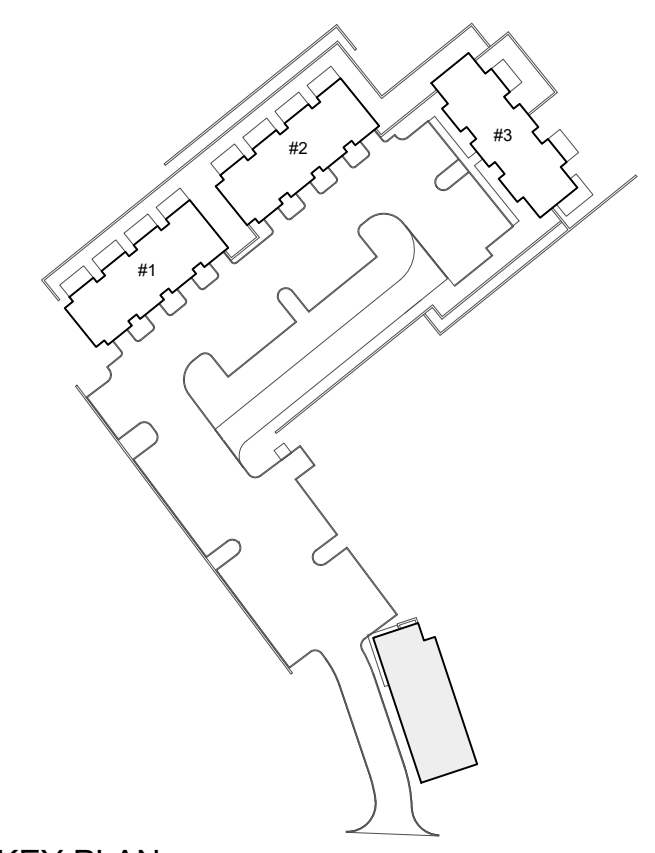

KEY PLAN

VITA DESIGN GROUP

1 Wilton Road
Westport, CT 06880
phone: 203.263.1561


785 POST ROAD EAST
COMMERCIAL BUILDING

WESTPORT, CT 06880

FIRST FLOOR PLAN

Scale: As Noted Drawn by: MAA
Project #: Checked by:

1 FIRST FLOOR PLAN

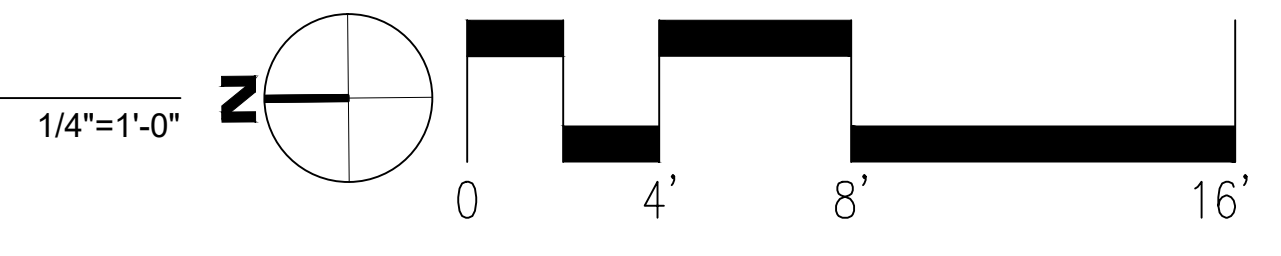


DWG.



A-100

No use, reproduction or dissemination may be made of this drawing and the concepts set forth hereon without prior written consent of Vita Design Group

No.	Description	Date
1	ZBA	06.01.2016
2	ARB	07.12.2016
3	PLANNING & ZONING	08.18.2016
4	PLANNING & ZONING	REV 11.05.2021
5	REVISION	01.07.2026

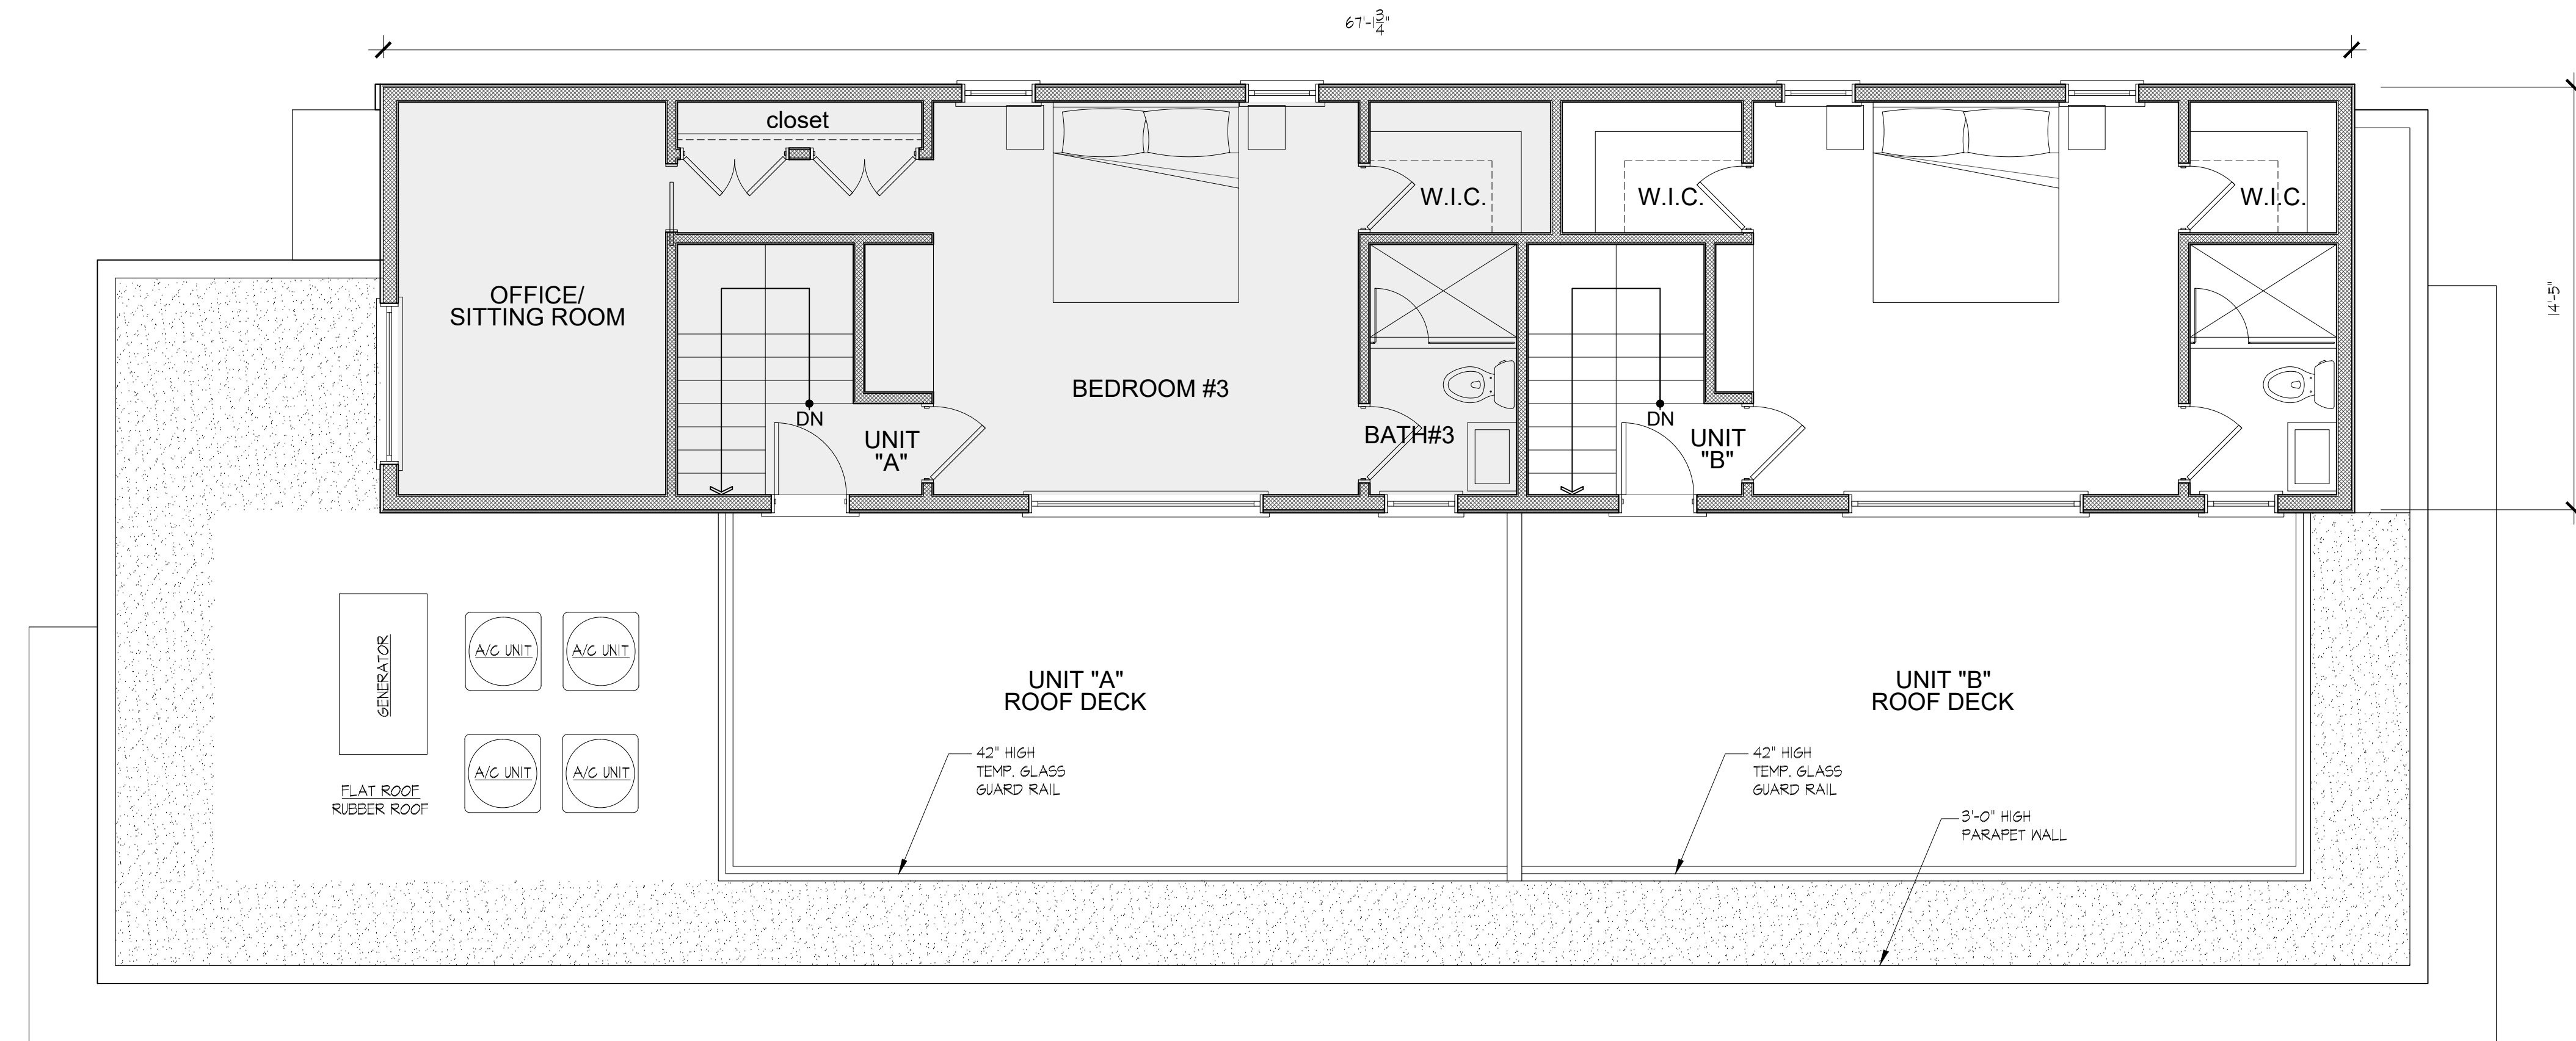

2 THIRD FLOOR PLAN

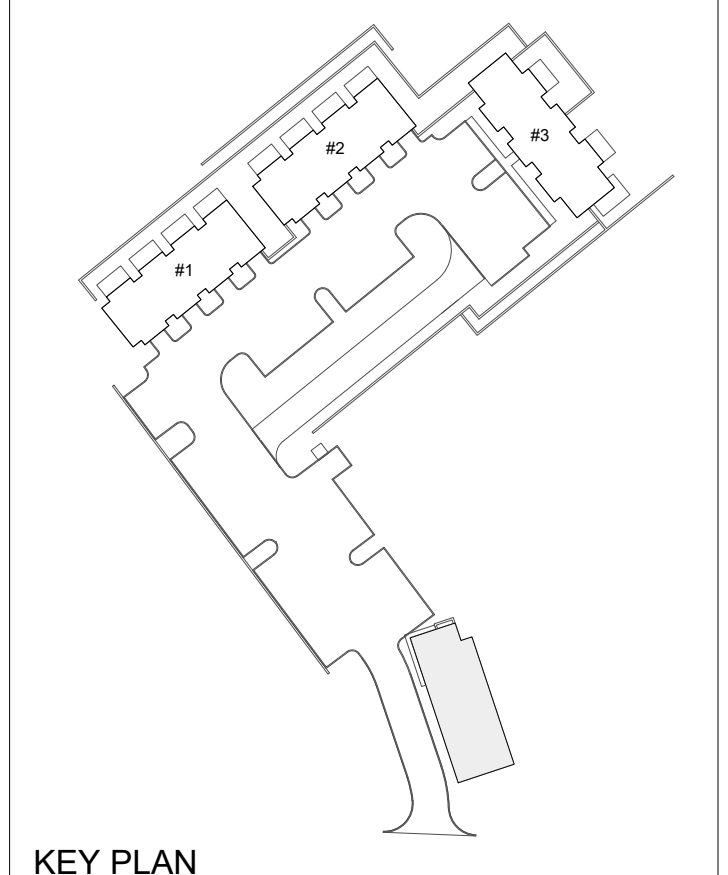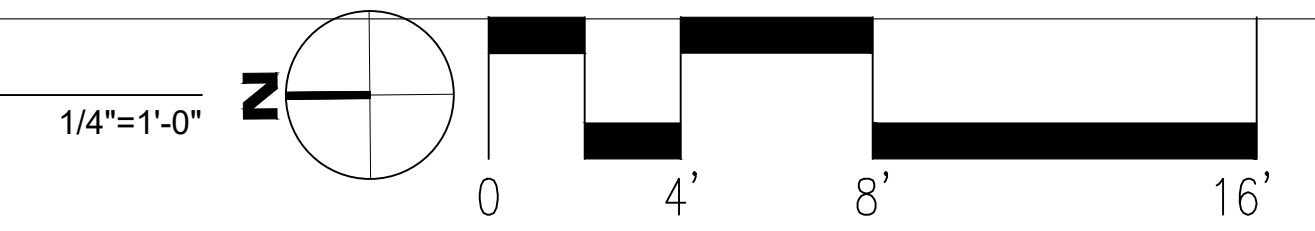

KEY PLAN

VITA DESIGN GROUP


1 Wilton Road
Westport, CT 06880
phone: 203.263.1561

785 POST ROAD EAST
COMMERCIAL BUILDING


WESTPORT, CT 06880

2ND AND 3RD
FLOOR PLANS

Scale: As Noted Drawn by: MAA
Project #: Checked by:

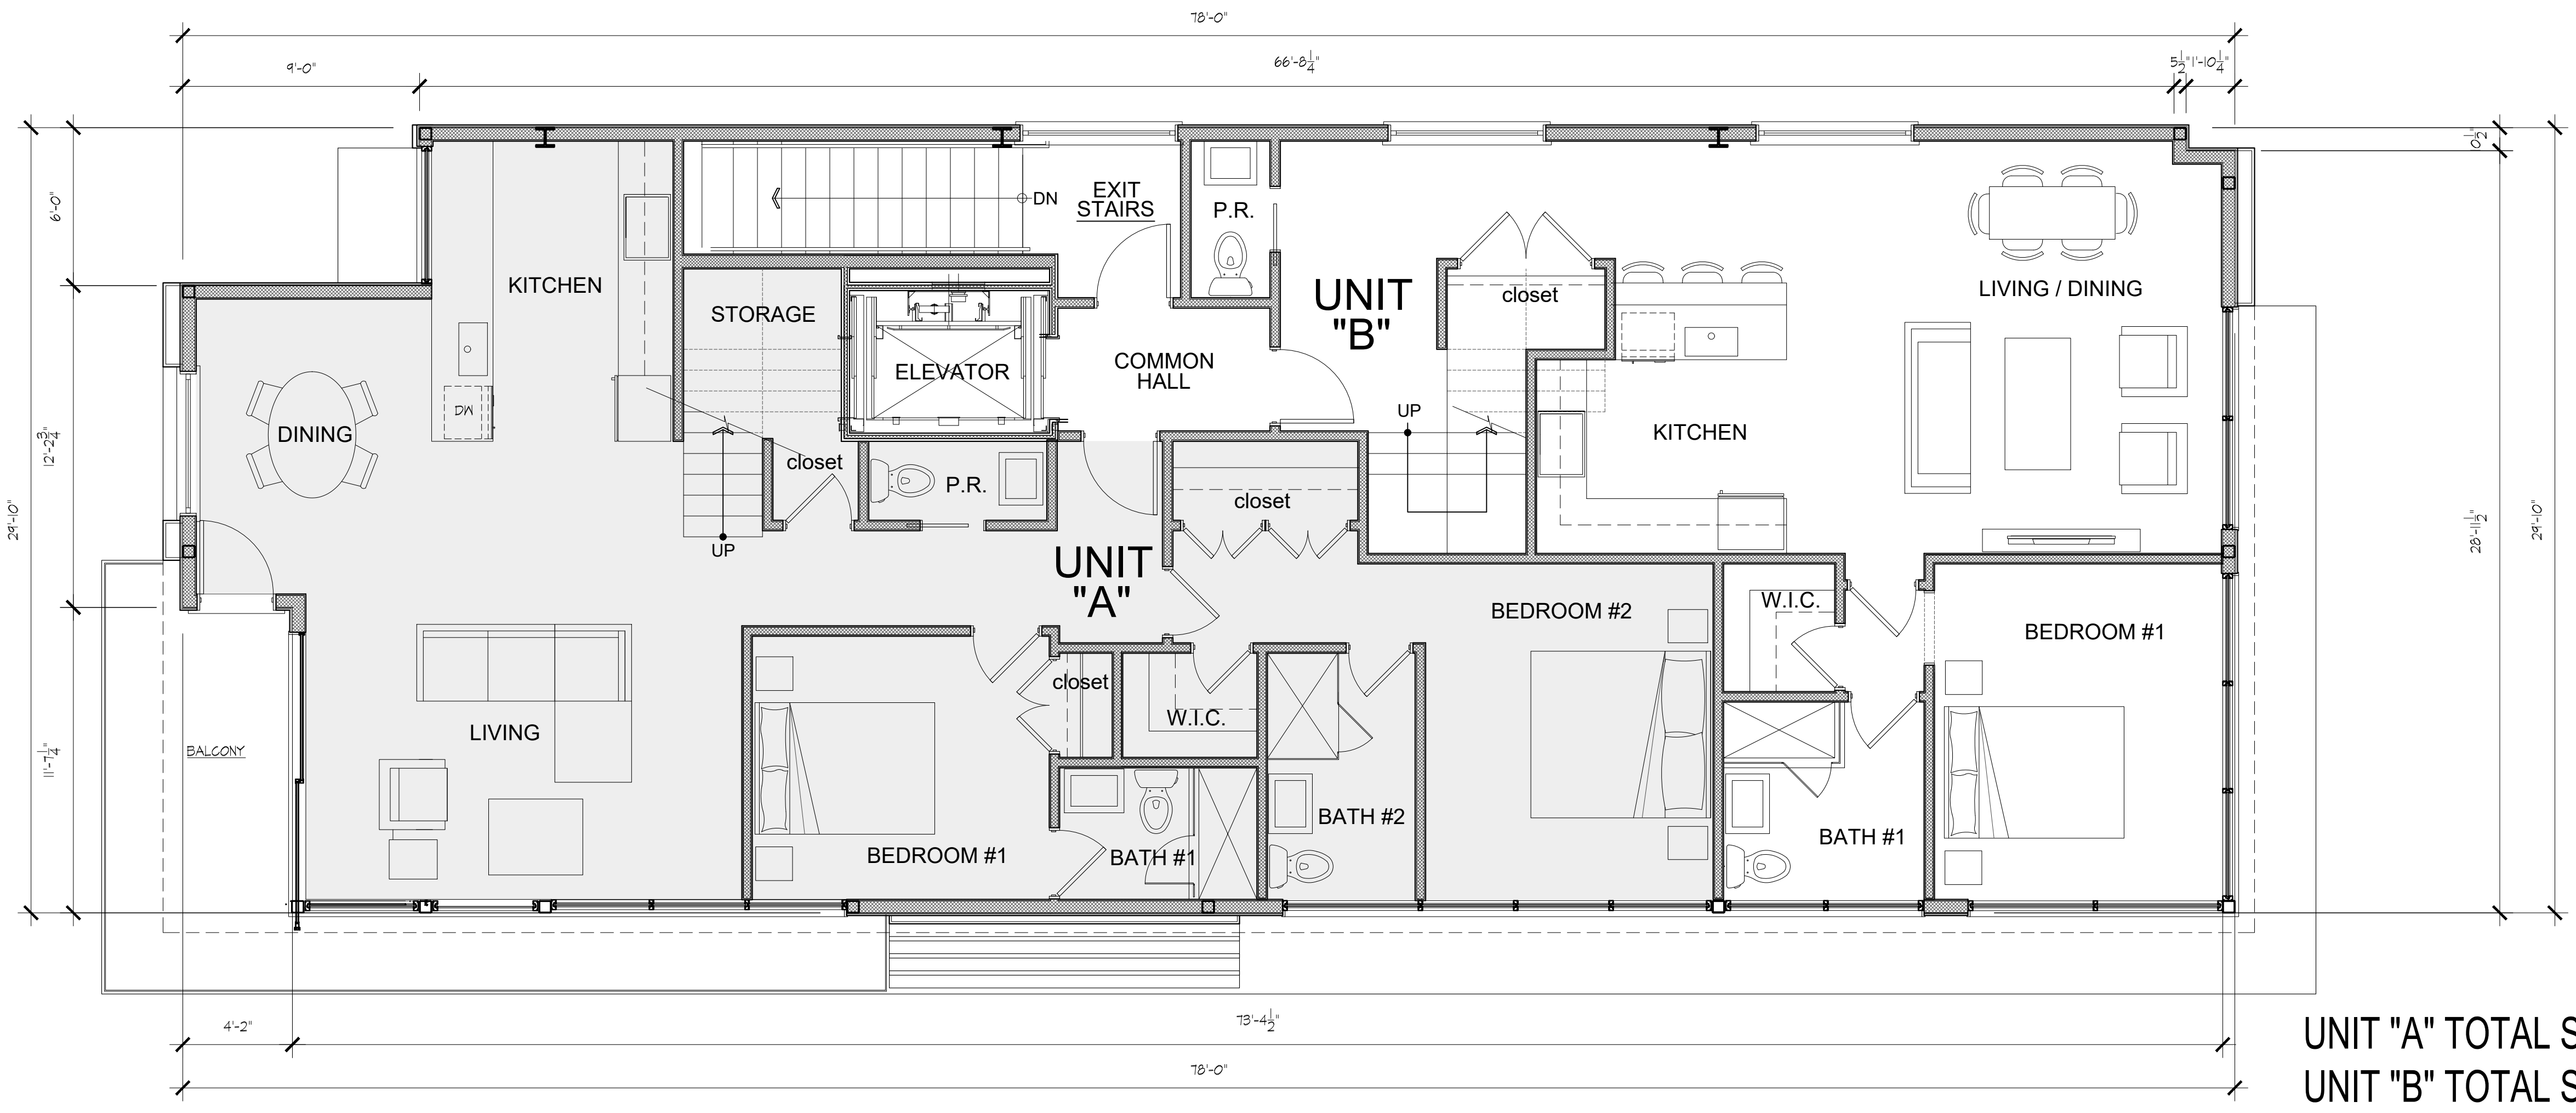

1 SECOND FLOOR PLAN

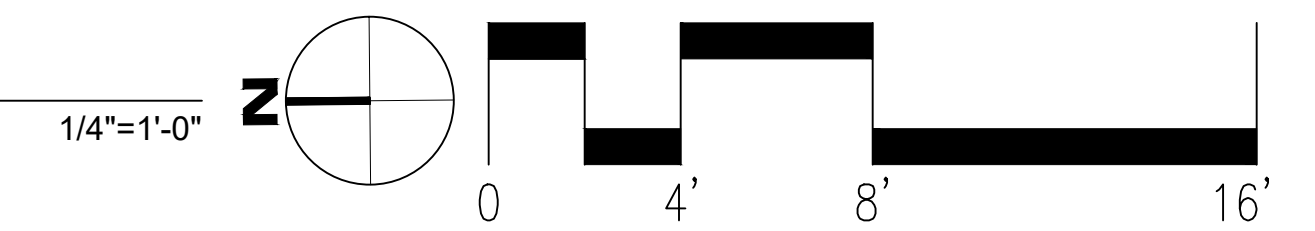

UNIT "A" TOTAL SQUARE FEET: 1,603 SF
UNIT "B" TOTAL SQUARE FEET: 1,177 SF

A-101


No use, reproduction or dissemination may be made of this drawing and the concepts set forth herein without prior written consent of Vita Design Group

No.	Description	Date
1	ZBA	06.01.2016
2	ARB	07.12.2016
3	PLANNING & ZONING	08.18.2016
4	PLANNING & ZONING	REV 11.05.2021
5	REVISION	01.09.2026




2 PROPOSED MODIFIED WEST ELEVATION

1/4"=1'-0"

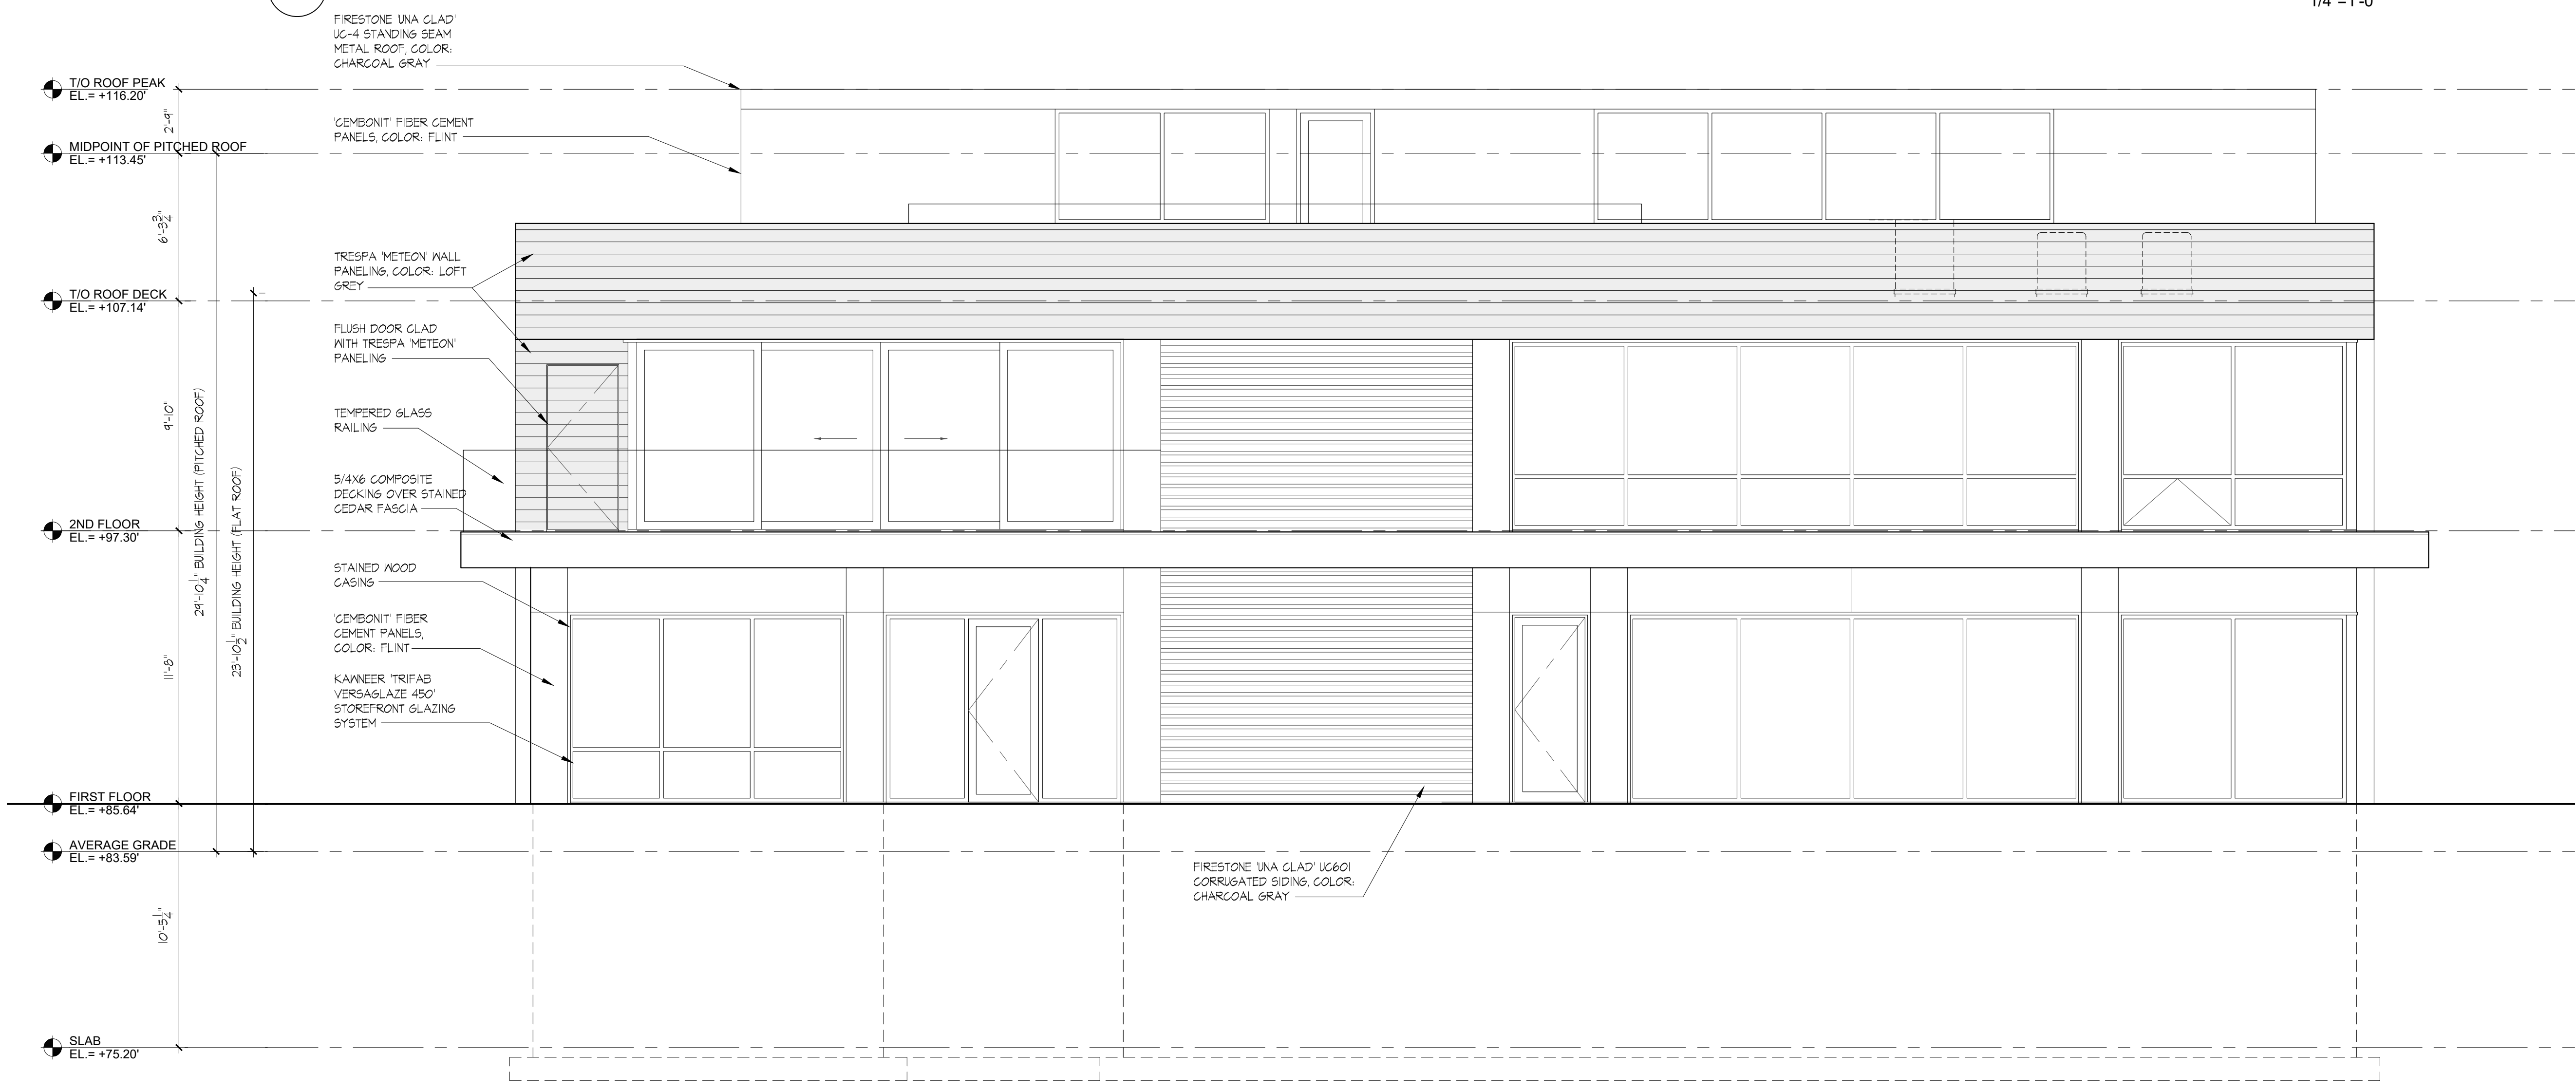

1 ORIGINAL APPROVED WEST ELEVATION

1/4"=1'-0"

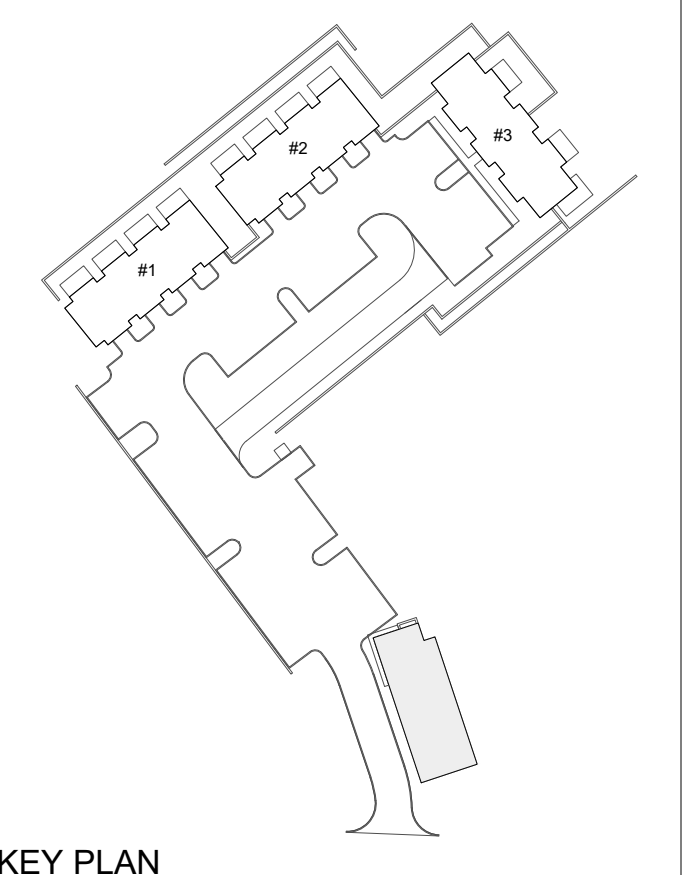

KEY PLAN

VITA DESIGN GROUP

1 Wilton Road
Westport, CT 06880
phone: 203.283.1511

**785 POST ROAD EAST
COMMERCIAL BUILDING**

WESTPORT, CT 06880

EXTERIOR ELEVATIONS


Scale: As Noted Drawn by: MAA
Project #: Checked by:

DWG.

A-200


No use, reproduction or dissemination may be made of this drawing and the concepts set forth herein without prior written consent of Vita Design Group

No.	Description	Date
1	ZBA	06.01.2016
2	ARB	07.12.2016
3	PLANNING & ZONING	08.18.2016
4	PLANNING & ZONING	REV 11.05.2021
5	REVISION	01.09.2026

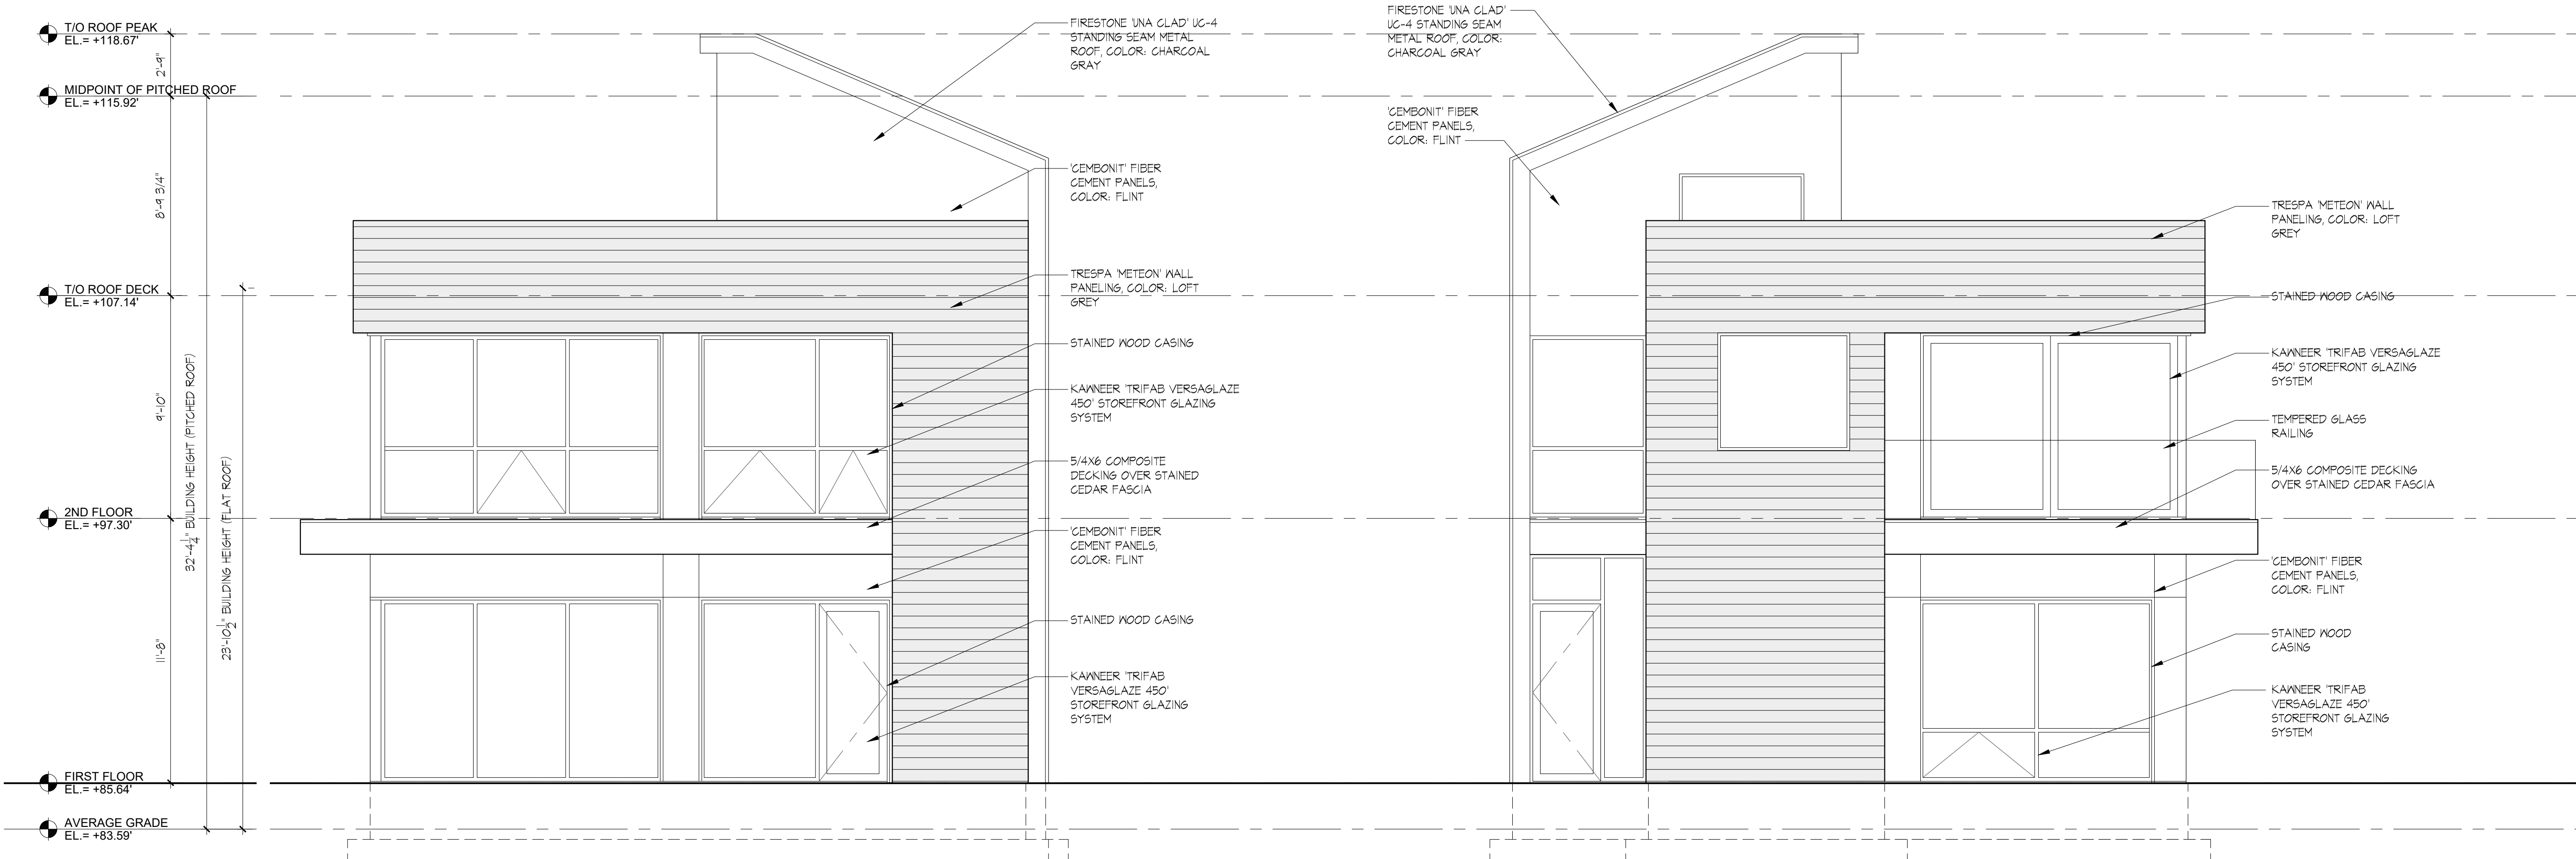


3 PROPOSED MODIFIED SOUTH ELEVATION

4 PROPOSED MODIFIED NORTH ELEVATION

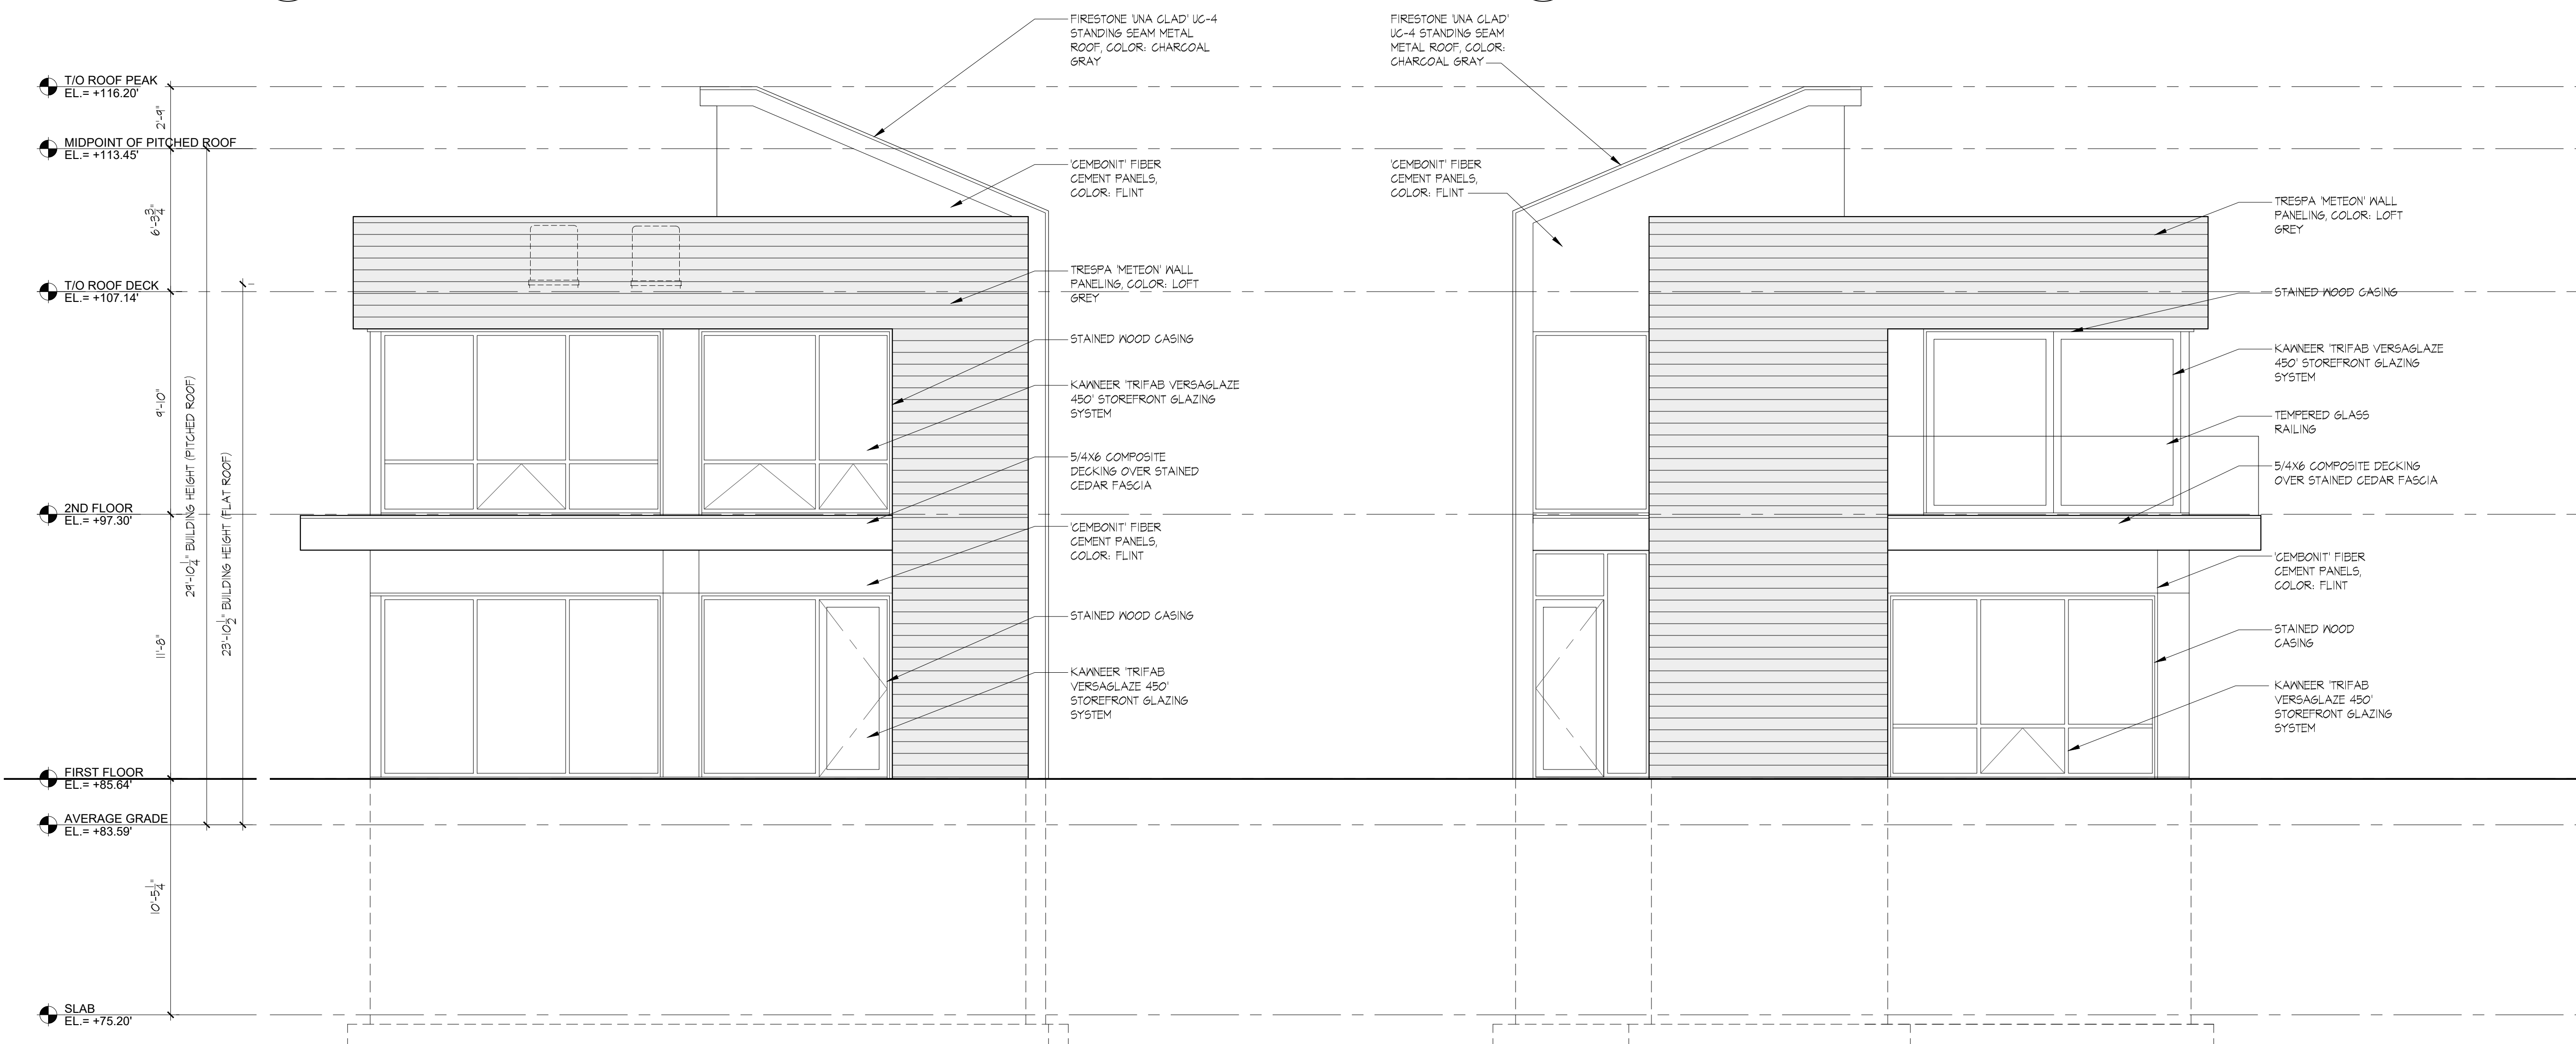

1 ORIGINAL APPROVED SOUTH ELEVATION

2 ORIGINAL APPROVED NORTH ELEVATION

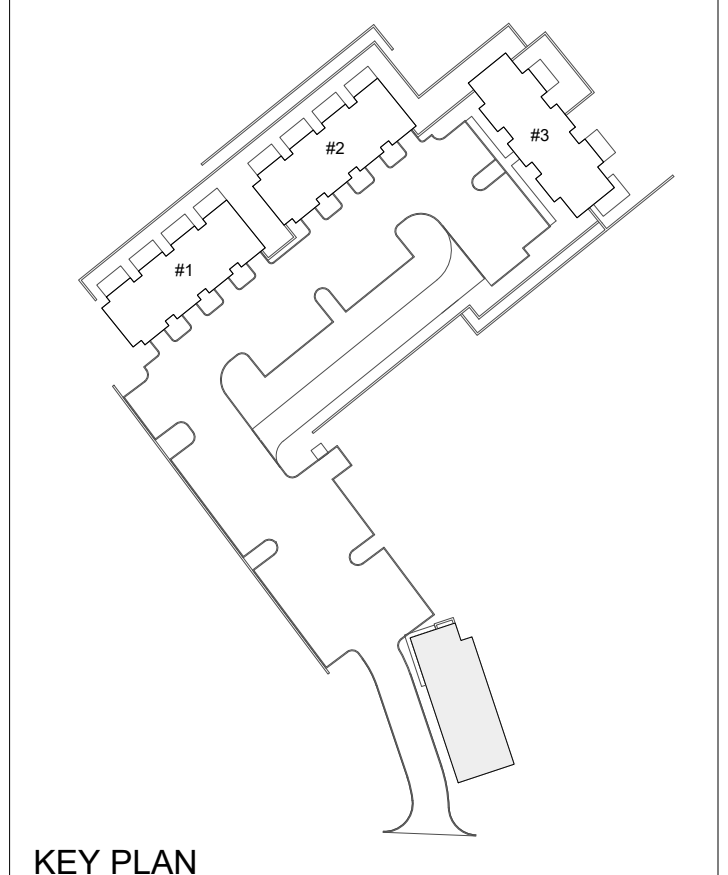

KEY PLAN

VITA DESIGN GROUP

1 Wilton Road
Westport, CT 06880
phone: 203.283.1561

**785 POST ROAD EAST
COMMERCIAL BUILDING**

WESTPORT, CT 06880

EXTERIOR ELEVATIONS


Scale: As Noted Drawn by: MAA
Project #: Checked by:

DWG.

A-200


No use, reproduction or dissemination may be made of this drawing and the concepts set forth hereon without prior written consent of Vita Design Group

No.	Description	Date
1	ZBA	06.01.2016
2	ARB	07.12.2016
3	PLANNING & ZONING	08.18.2016
4	PLANNING & ZONING	REV 11.05.2021
5	REVISION	01.09.2026

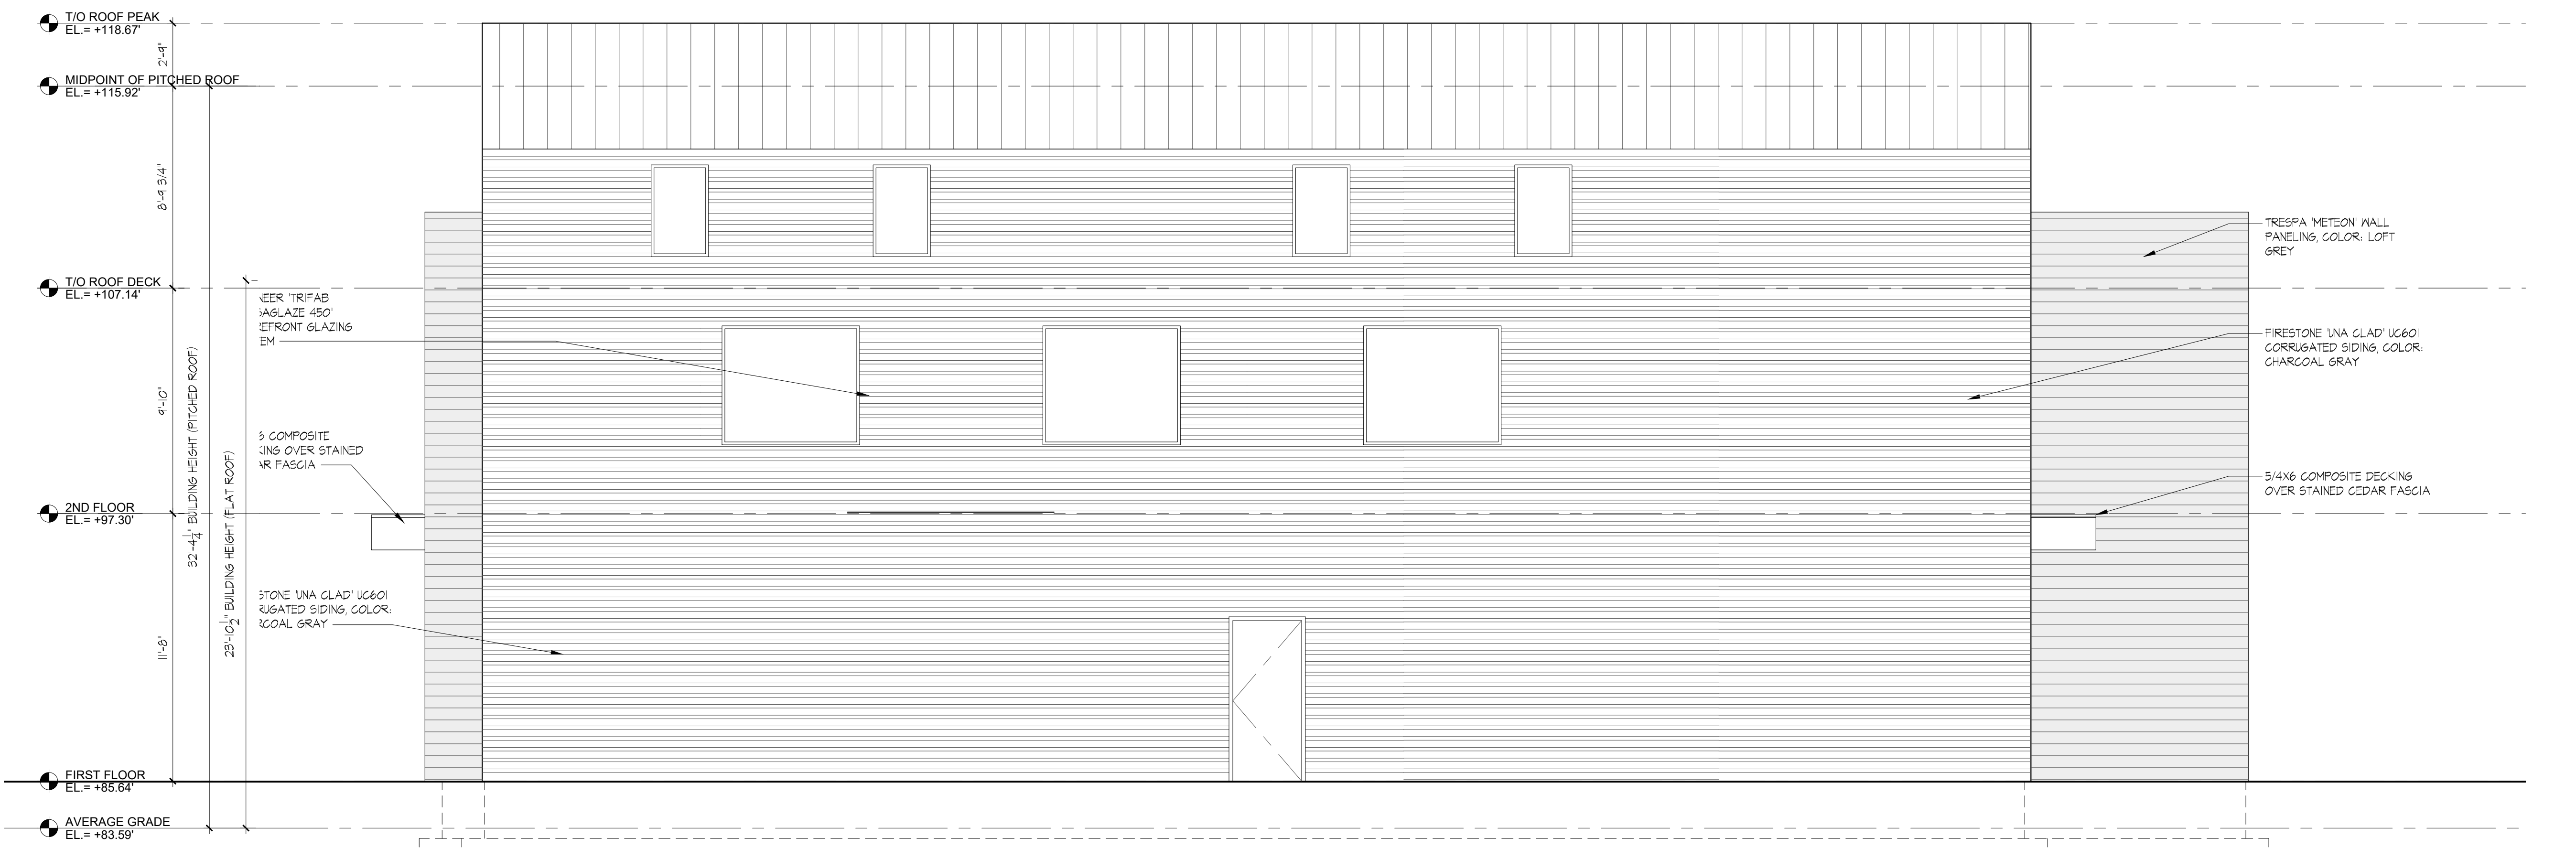


2 PROPOSED MODIFIED EAST ELEVATION

1/4"=1'-0"

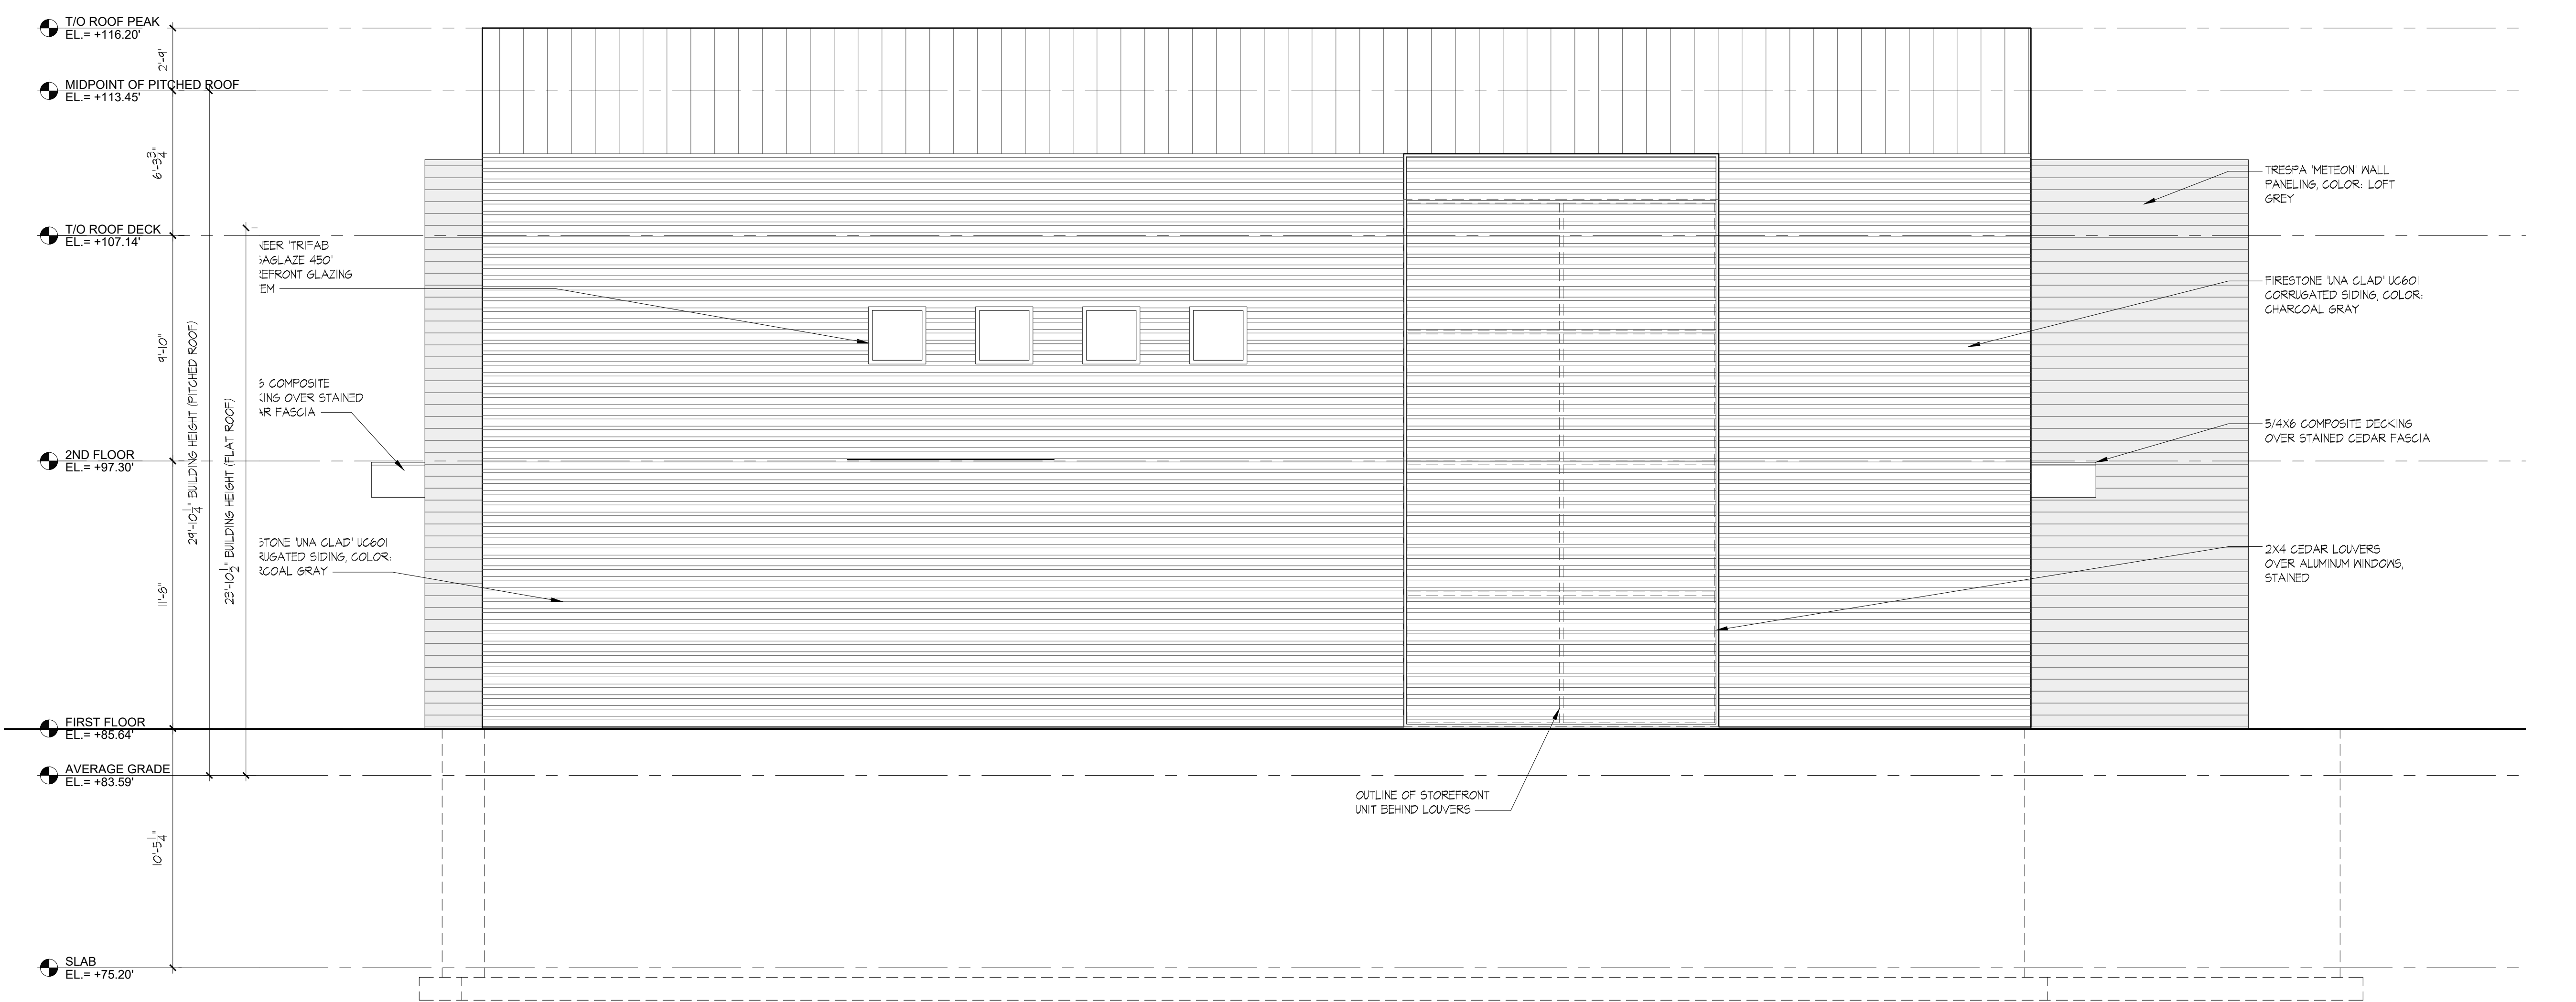

1 ORIGINAL APPROVED EAST ELEVATION

1/4"=1'-0"

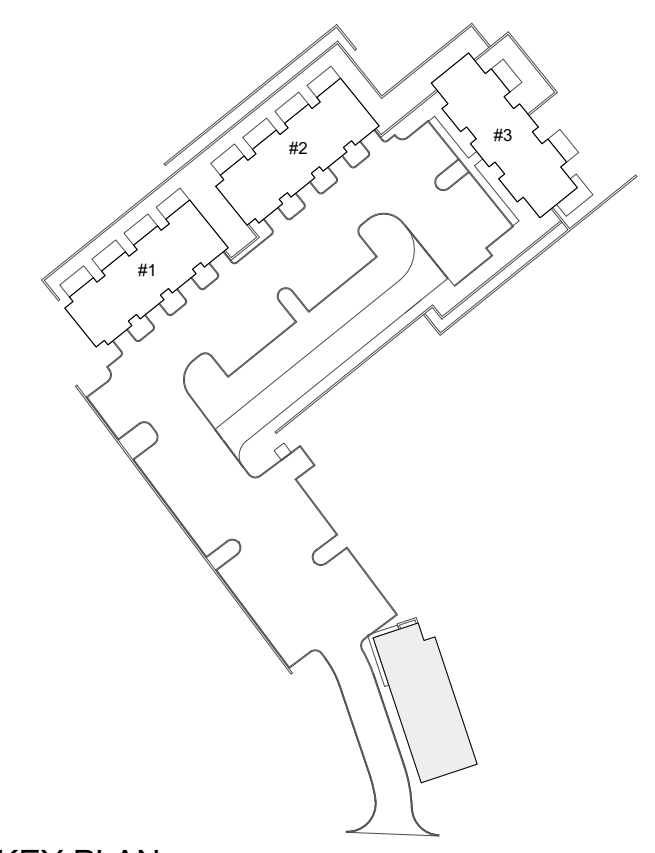

KEY PLAN



1 Wilton Road
Westport, CT 06880
phone: 203.283.1561

785 POST ROAD EAST
COMMERCIAL BUILDING

WESTPORT, CT 06880

EXTERIOR ELEVATIONS

Scale: As Noted Drawn by: MAA
Project #: Checked by:

DWG.

A-202