




(A1) PROPOSED SECOND FLOOR PLAN
SCALE: 1/8" = 1'-0"

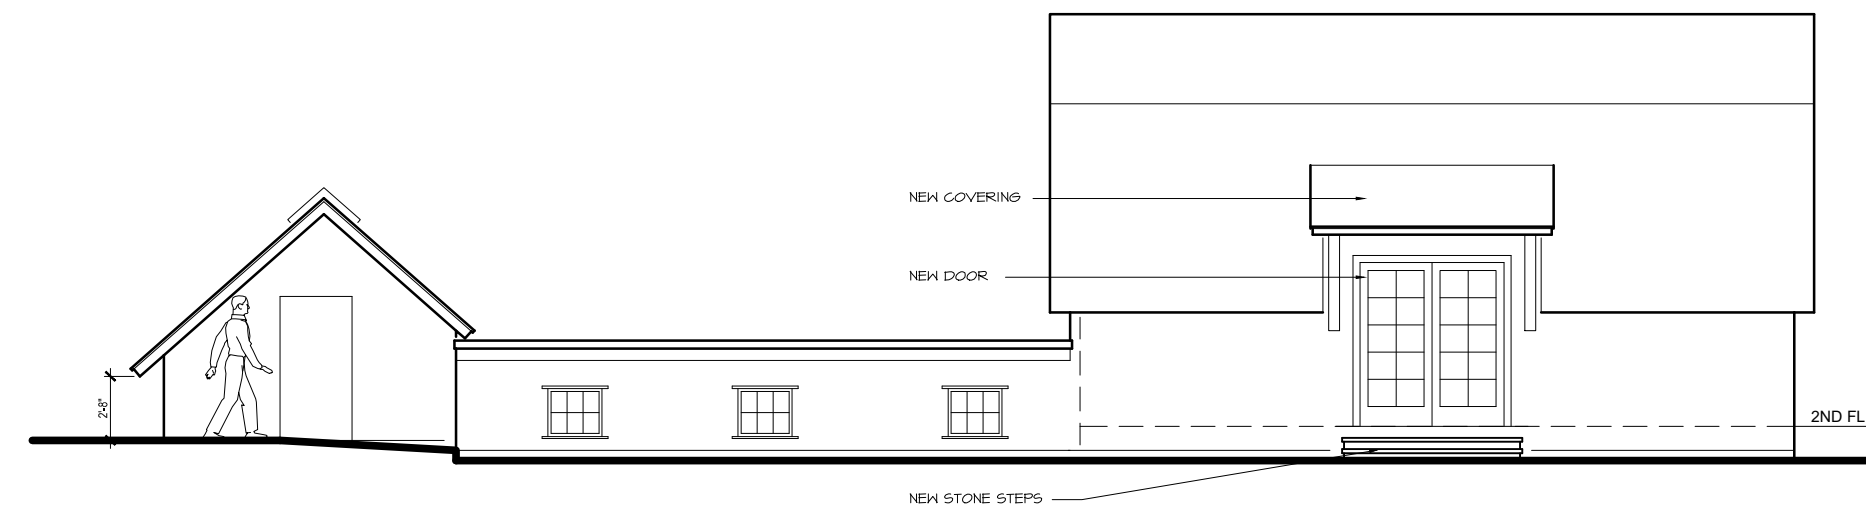


(A4) PROPOSED NORTH ELEVATION
SCALE: 1/8" = 1'-0"

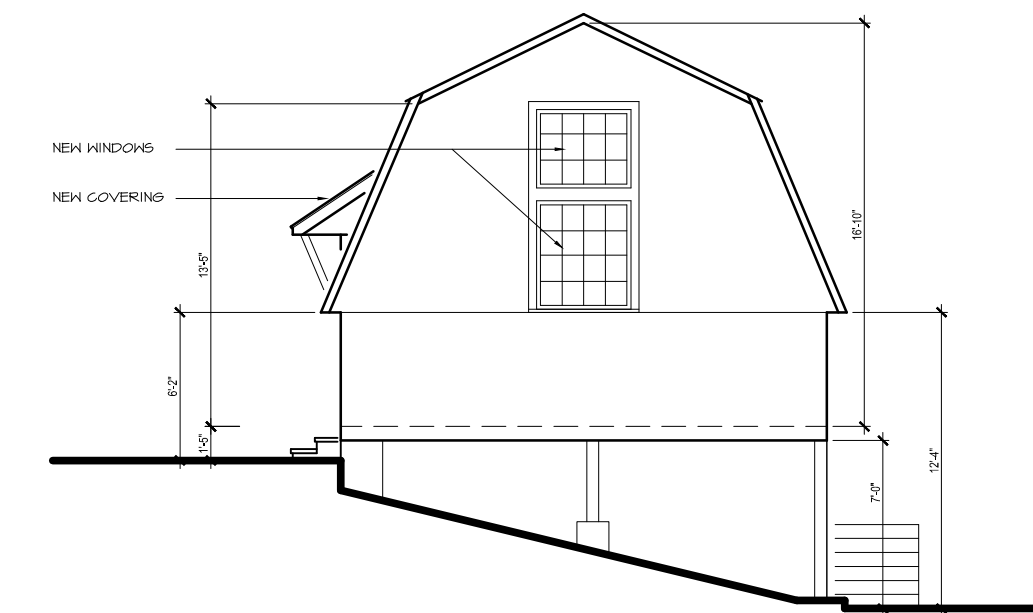


(A6) PROPOSED WEST ELEVATION
SCALE: 1/8" = 1'-0"

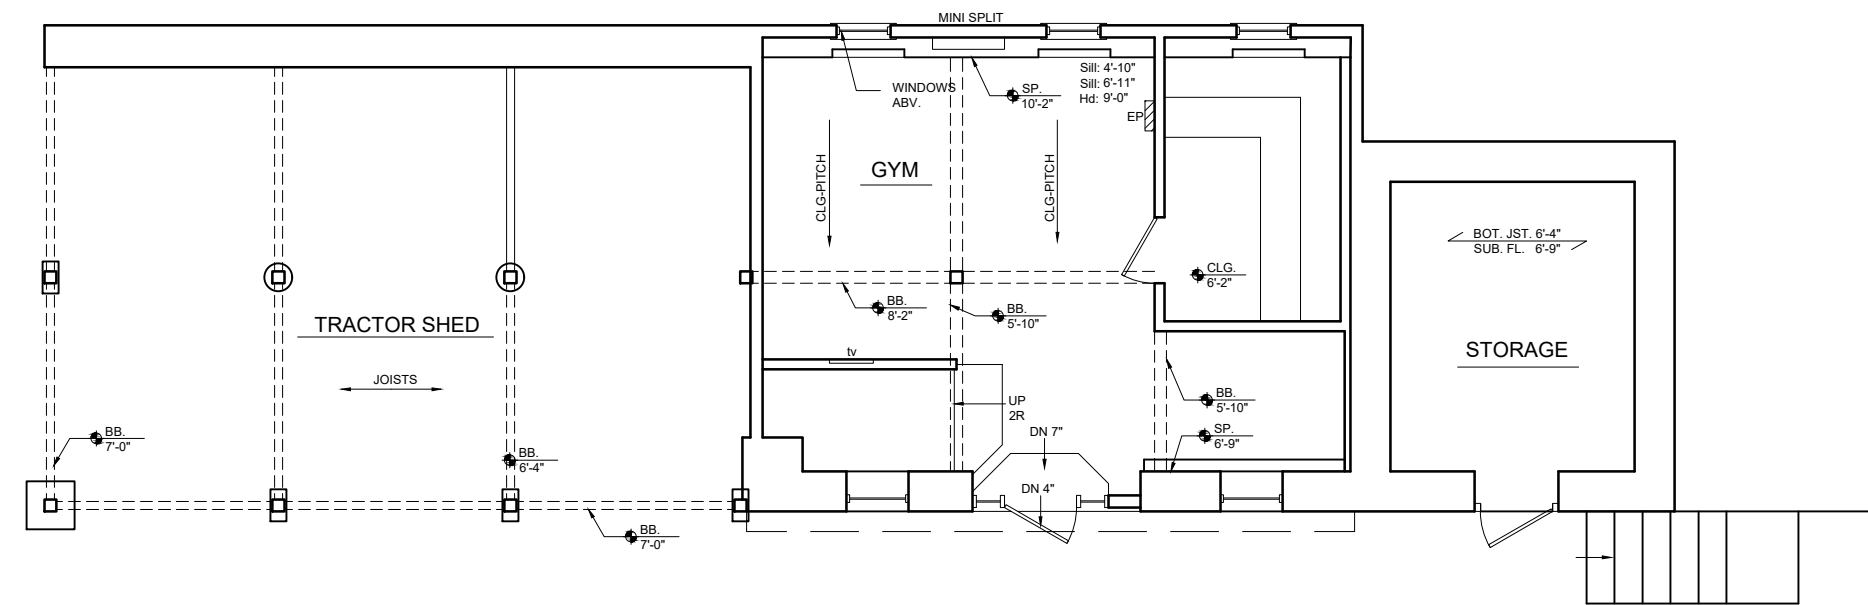


(C1) EXISTING FIRST FLOOR PLAN
SCALE: 1/8" = 1'-0"

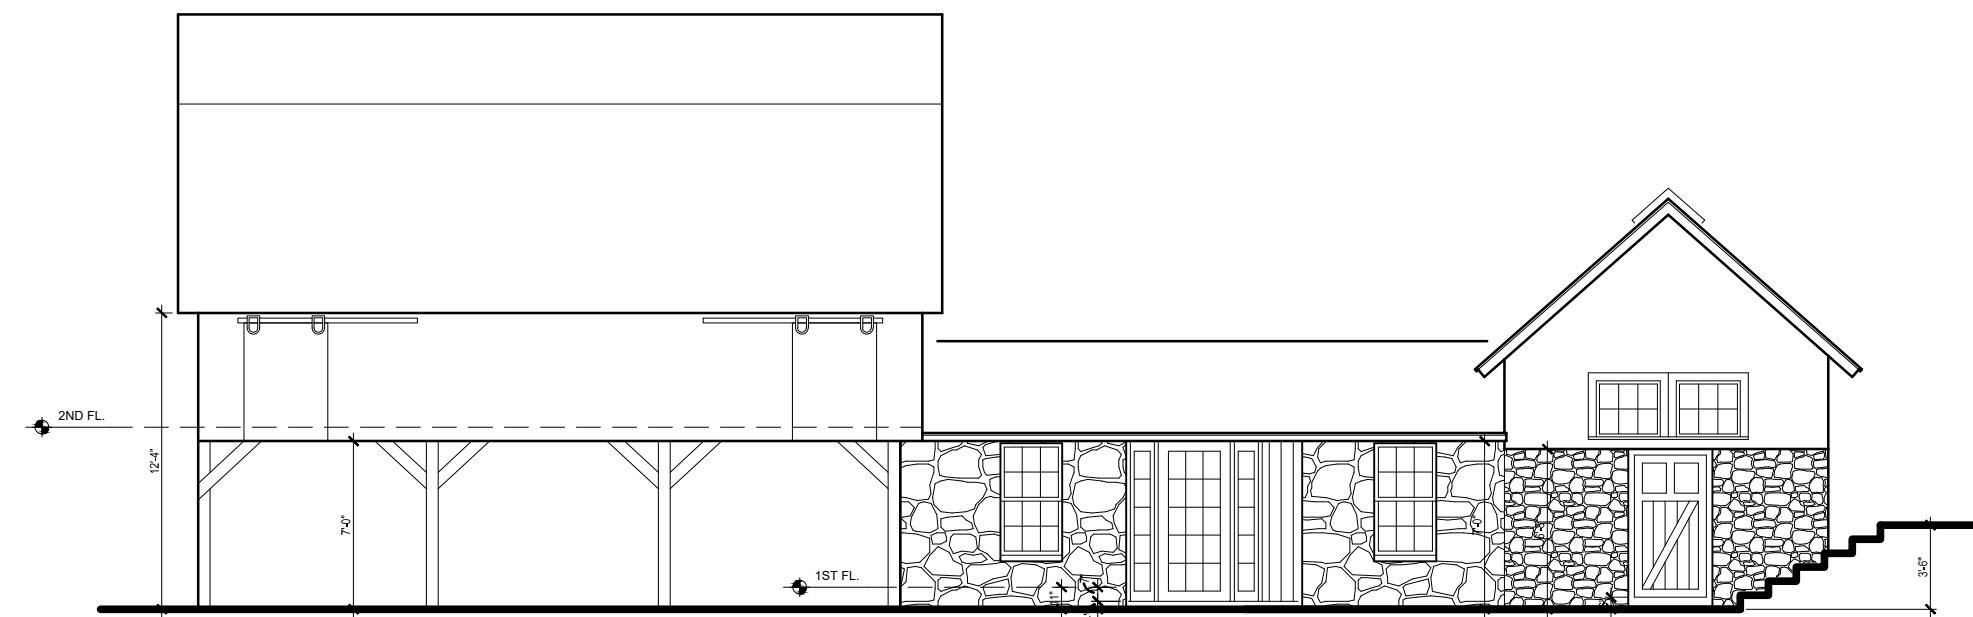

(C4) EXISTING SOUTH ELEVATION
SCALE: 1/8" = 1'-0"

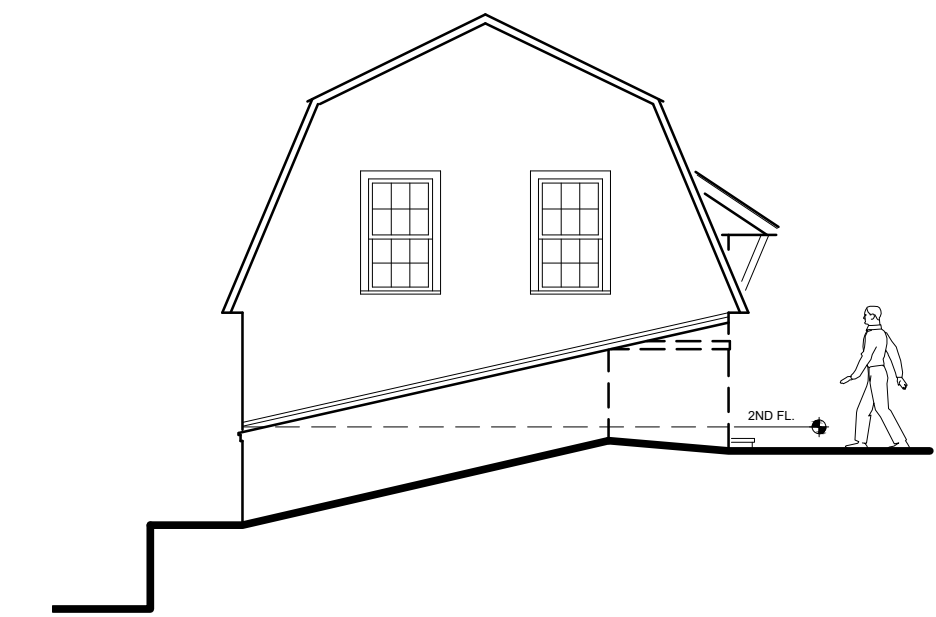

(C6) EXISTING PARTIAL EAST ELEVATION
SCALE: 1/8" = 1'-0"

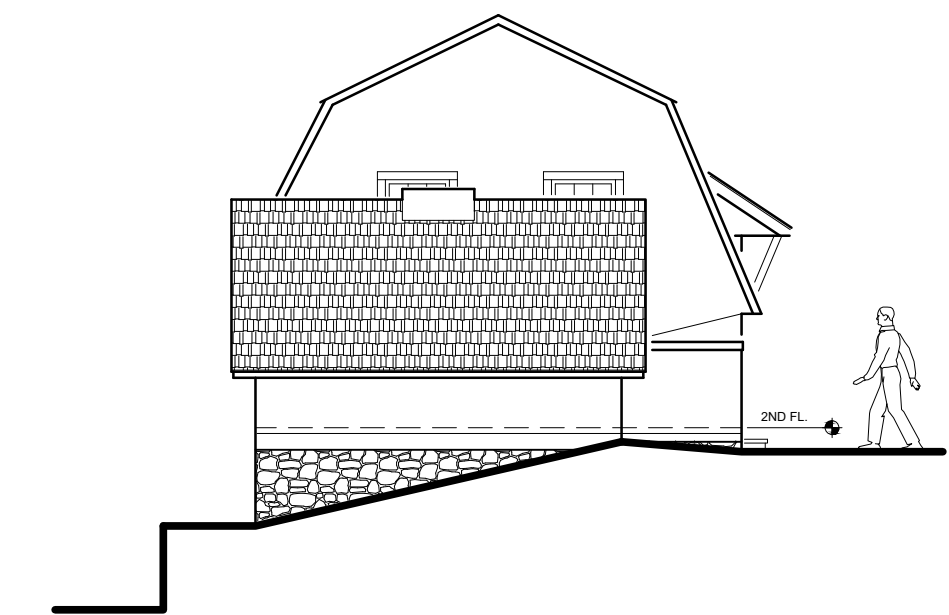

(D1) EXISTING EAST ELEVATION
SCALE: 1/8" = 1'-0"

THIS DRAWING IS THE PROPERTY OF THE ARCHITECT
HAS BEEN PREPARED SPECIFICALLY FOR THE OWNER
FOR THIS PROJECT AT THIS SITE, AND IS NOT TO BE
USED FOR ANY OTHER PROJECT, LOCATION, OR
OWNER WITHOUT WRITTEN CONSENT OF ARCHITECT.

REVISED

DATE: 2/10/26

DRAWN: GJM

SCALE: 1/8" = 1'-0"

RANNEYMICHAELS
ARCHITECTURE DESIGN CONSTRUCTION
1035 BURR STREET FAIRFIELD, CT 06824
RANNEYMICHAELS.COM 203 258 4296

ALTERATIONS TO THE
BUNE/PONIS BARN
25 CAVALRY ROAD
WESTPORT, CT 06880
PROPOSED PLANS AND ELEVATIONS

25-01

1.1