

LEGEND

(+10) - Existing Spot Elevation
+10 - Proposed Spot Elevation
-10 - Existing Contour
10 - Proposed Contour

BC - Bottom of Curb
BM - Benchmark
BS - Bottom of Step
BW - Bottom of Wall
EJ - Expansion Joint
FF - Finished Floor
FC - Top of Capping
TOC - Top of Curb
TS - Top of Step
TW - Top of Wall

CC - Carpentry Contractor
EC - Electrical Contractor
FC - Fence Contractor
GC - General Contractor
LA - Landscape Architect
LC - Landscape Contractor
MC - Masonry Contractor
PC - Pool Contractor

TBD - To Be Determined
TYP - Typical
EQ - Equal
P.O.B. - Point of Beginning
P.O.E. - Point of Ending
P.C. - Point of Curve
P.T. - Point of Tangency
O.C. - On Center
C.L. - Centerline
Max. - Maximum
Min. - Minimum
BME - Bottom of Metal Edge
TME - Top of Metal Edge

Conservation Planting Plan & Details
Saugatuck Rowing Club, LLC
521 Riverside Avenue, Westport, CT 06880

ISSUE DATES

09/18/2019 - Rev. Walkway Border
11/18/19 - Revised Planting
03/12/20 - Revised Pato & Pergola

JOB #
DRAWN BY: JL, MJ
DATE: 03/12/2020
SCALE: 1"=20'
NORTH
SHEET: L-100.03


Plant List

ID	Quantity	Botanical Name	Common Name	Scheduled Size	Comments
Shrubs					
AUKJ	48	Arctostaphylos uva-ursi	Bearberry	2 Gal.	Full in pot
HGS	73	Ilex glabra 'Shamrock'	Shamrock Inkberry Holly	5 gal.	Full in pot
IVKS	13	Ilex verticillata 'Red Sprite'	Red Sprite Winterberry	5 gal.	FULL
RAGL	26	Plus aromatica 'Gro-Low'	Gro-Low Fragrant Sumac	3 Gal.	FULL
Perennials, Herbs, Vines & Mosses					
ASBF	78	Agastache 'Blue Fortune'	Giant Hyssop	2 Gal.	Full in pot
EPPW	30	Echinacea purpurea 'Pow Wow White'	Pow Wow White Coneflower	2 Gal.	Full in pot
RFG	65	Rudbeckia hirta 'Goldstrum'	Goldstrum Black Eyed Susan	2 Gal.	Full in pot
Grasses					
PVS	225	Panicum virgatum 'Shenandoah'	Shenandoah Switch Grass	2 Gal.	Full in pot


Landscape Notes:
All bids to include site preparation, topsoil, plant material, tree pits, labor, fertilizer, mulch, guying and staking of trees and guarantee, unless otherwise stated. Landscape contractor is to locate all underground and overhead utilities prior to digging for verification (Call Before You Dig 811). The owner and landscape architect shall not be responsible for any damage to utility or irrigation lines.

1) Furnish and install all plants shown on the drawing, as specified, and in quantities as listed on the plant list. Quantities shown on drawings take precedence over the plant list.

- All Plants shall be nursery grown unless authorized to be collected.
- Plants shall conform with the American Association of Nurserymen Standards.
- All plants shall be typical of their species or variety and shall have a normal habit of growth. They shall be sound, healthy and vigorous, well-branched and densely foliated when in leaf. They shall be free of disease, insect pests, eggs or larvae. They shall have healthy, well-developed root systems.
- Substitution will be permitted only upon approval of the Landscape Architect.
- All weeds and grasses shall be dug out by the roots and disposed of at the contractor's expense.
- Provide all topsoil necessary to complete the appropriate plantings and berms and to provide for proper drainage of planting areas. Provide 12" of topsoil in all planted areas.
- Cultivate all areas to be planted to a depth of 12". All debris exposed from excavation and cultivation to be disposed of at contractor's expense.
- Perform a soil pH test and add soil amendments required to achieve optimum soil conditions.
- Plants shall be planted in locations designated on the plan or as staked out by the Landscape Architect. Planting shall be in conformance with the American Association of Nurserymen Standards. All trees shall be guyed, staked and wrapped.
- Newly planted trees and shrubs shall be pruned in accordance with the American Association of Nurserymen Standards.
- Mulch all plant beds with shredded bark mulch 3" deep, after all material has been planted and weeds removed.
- All plant materials shall be guaranteed for one year following date of acceptance.

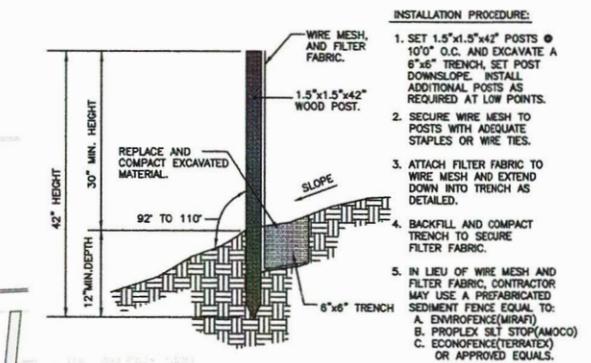


4 Silt Fence Detail
NTS

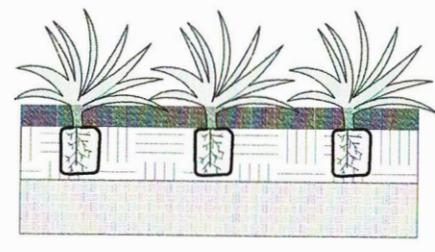


GENERAL NOTES
1. PLANT IN DIAGONAL PLANTING PATTERN.
2. REFER TO PLANT LIST FOR GROUND COVER OR PERENNIAL TYPE

1 Perennial and Grass Planting Detail
Scale: 1" = 1'-0"

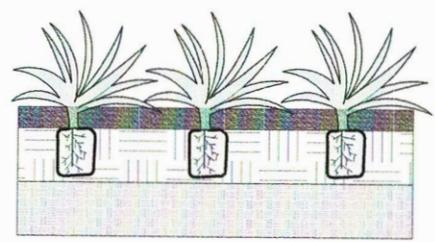


GENERAL NOTES
1. PLANT IN STRAIGHT PLANTING PATTERN.
2. REFER TO PLANT LIST FOR GROUND COVER OR PERENNIAL TYPE

2 Perennial and Grass Planting Detail
Scale: 1" = 1'-0"

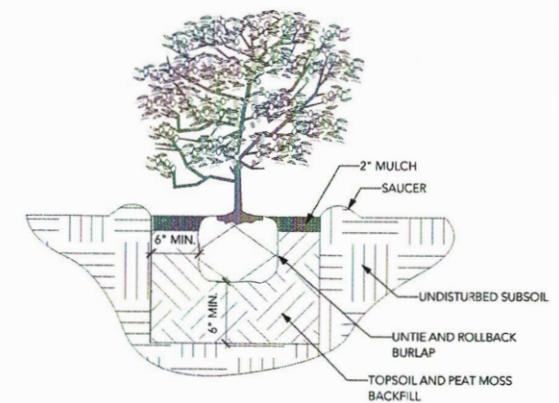

3 Shrub Planting Detail
Scale: 1" = 1'-0"

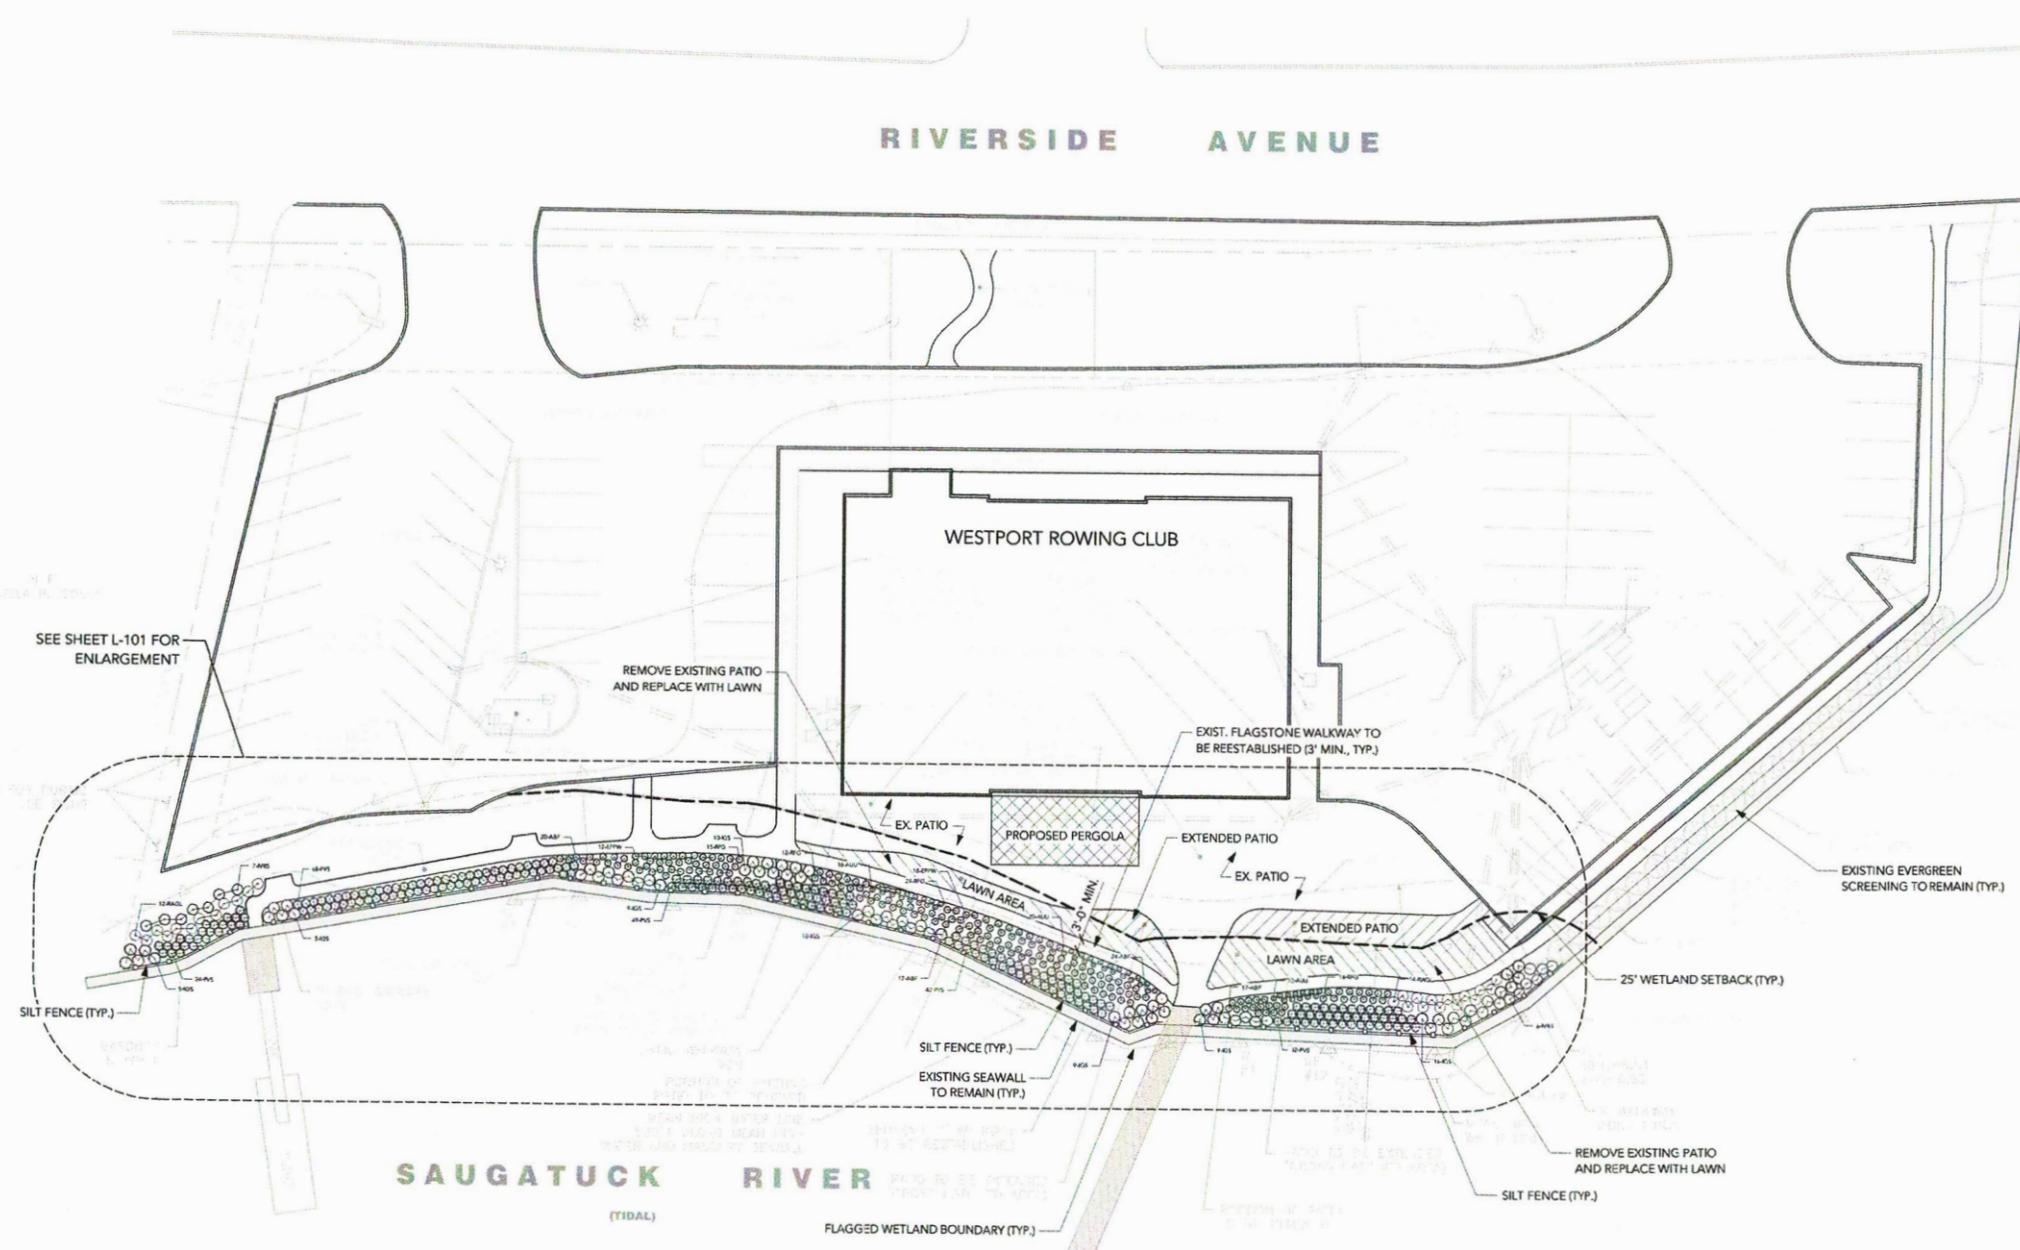

NOTE:
1. BASE MAP FROM SURVEY TITLED 'ZONING MAP OF PROPERTY' PREPARED BY DENNIS A. DEILUS - LAND SURVEYORS (108 MAIN STREET, 2ND FLOOR, NORWALK, CT, 203-750-8832) AS REVISED TO 3/9/20.

**PROGRESS DRAFT
NOT FOR CONSTRUCTION**



This drawing and the details on it, as an instrument of service, is the property of the landscape architect, and may be used only for this specific project and shall not be loaned, copied or reproduced without the written consent of ARTEMIS landscape architects, inc.

Shrubs



AUII - *Arctostaphylos uva-ursi*
Bearberry



IGS - *Ilex glabra 'Shamrock'*
Shamrock Inkberry Holly



IVRS - *Ilex verticillata 'Red Sprite'*
Red Sprite Winterberry



RAGL - *Rhus aromatica 'Gro-Low'*
Gro-Low Sumac



(fall color)

Perennials



ABF - *Agastache 'Blue Fortune'*
Giant Hyssop



EPPW - *Echinacea purpurea 'Pow Wow White'*
Pow Wow White Coneflower



RFG - *Rudbeckia fulgida 'Goldstrum'*
Goldstrum Black-Eyed Susans

Grasses



PVS - *Panicum virgatum 'Shenandoah'*
Shenandoah Switch Grass

Plant List

ID	Quantity	Botanical Name	Common Name	Scheduled Size	Comments
Shrubs					
AUII	48	<i>Arctostaphylos uva-ursi</i>	Bearberry	2 Gal.	Full in pot
IGS	73	<i>Ilex glabra 'Shamrock'</i>	Shamrock Inkberry Holly	5 gal.	Full in pot
IVRS	13	<i>Ilex verticillata 'Red Sprite'</i>	Red Sprite Winterberry	5 gal.	FULL
RAGL	29	<i>Rhus aromatica 'Gro-Low'</i>	Gro-Low Fragrant Sumac	3 Gal.	FULL
Perennials, Herbs, Vines & Mosses					
ABF	78	<i>Agastache 'Blue Fortune'</i>	Giant Hyssop	2 Gal.	Full in pot
EPPW	30	<i>Echinacea purpurea 'Pow Wow White'</i>	Pow Wow White Coneflower	2 Gal.	Full in pot
RFG	65	<i>Rudbeckia fulgida 'Goldstrum'</i>	Goldstrum Black Eyed Susans	2 Gal.	Full in pot
Grasses					
PVS	225	<i>Panicum virgatum 'Shenandoah'</i>	Shenandoah Switch Grass	2 Gal.	Full in pot

Landscape Notes:

All bids to include site preparation, topsoil, plant material, tree pit, labor, fertilizer, mulch, guying and staking of trees and guarantee, unless otherwise stated. Landscape contractor is to locate all underground and overhead utilities prior to digging for verification (Call Before You Dig 811). The owner and landscape architect shall not be responsible for any damage to utility or irrigation lines.

- 1) Furnish and install all plants shown on the drawing, as specified, and in quantities as listed on the plant list. Quantities shown on drawings take precedence over the plant list.
 - a. All plants shall be nursery grown unless otherwise authorized to be collected.
 - b. Plants shall conform with the American Association of Nurserymen Standards.
 - c. All plants shall be typical of their species or variety and shall have a normal habit of growth. They shall be sound, healthy and vigorous, well-branched and densely foliated when in leaf. They shall be free of disease, insect pests, eggs or larvae. They shall have healthy, well-developed root systems.
 - d. Substitution will be permitted only upon approval of the Landscape Architect.
 - e. All weeds and grasses shall be dug out by the roots and disposed of at the contractor's expense.
 - f. Provide all topsoil necessary to complete the appropriate plantings and berms and to provide for proper drainage of planting areas. Provide 12" of topsoil in all planted areas.
 - g. Cultivate all areas to be planted to a depth of 12". All debris exposed from excavation and cultivation to be disposed of at contractor's expense. Perform a soil Ph test and add soil amendments required to achieve optimum soil conditions.
 - h. Plants shall be planted in locations designated on the plan or as staked out by the Landscape Architect. Planting shall be in conformance with the American Association of Nurserymen Standards. All trees shall be guyed, staked and wrapped.
 - i. Newly planted trees and shrubs shall be pruned in accordance with the American Association of Nurserymen Standards.
 - k. Mulch all plant beds with shredded bark mulch 3" deep, after all material has been planted and weeds removed.
 - l. All plant materials shall be guaranteed for one year following date of acceptance.


LEGEND

- (+10) - Existing Spot Elevation
- +10 - Proposed Spot Elevation
- - - - Existing Contour
- 10 - Proposed Contour

- BC - Bottom of Curb
- BM - Benchmark
- BS - Bottom of Step
- BW - Bottom of Wall
- EJ - Expansion Joint
- FF - Finished Floor
- TC - Top of Coping
- TOC - Top of Curb
- TS - Top of Step
- TW - Top of Wall

- CC - Carpentry Contractor
- EC - Electrical Contractor
- FC - Fence Contractor
- GC - General Contractor
- LA - Landscape Architect
- LC - Landscape Contractor
- MC - Masonry Contractor
- PC - Pool Contractor

- TBD - To Be Determined
- TYP - Typical
- EQ - Equal
- P.O.B. - Point of Beginning
- P.O.E. - Point of Ending
- P.C. - Point of Curve
- P.T. - Point of Tangency
- O.C. - On Center
- CL - Centerline
- Max. - Maximum
- Min. - Minimum
- BME - Bottom of Metal Edge
- TME - Top of Metal Edge

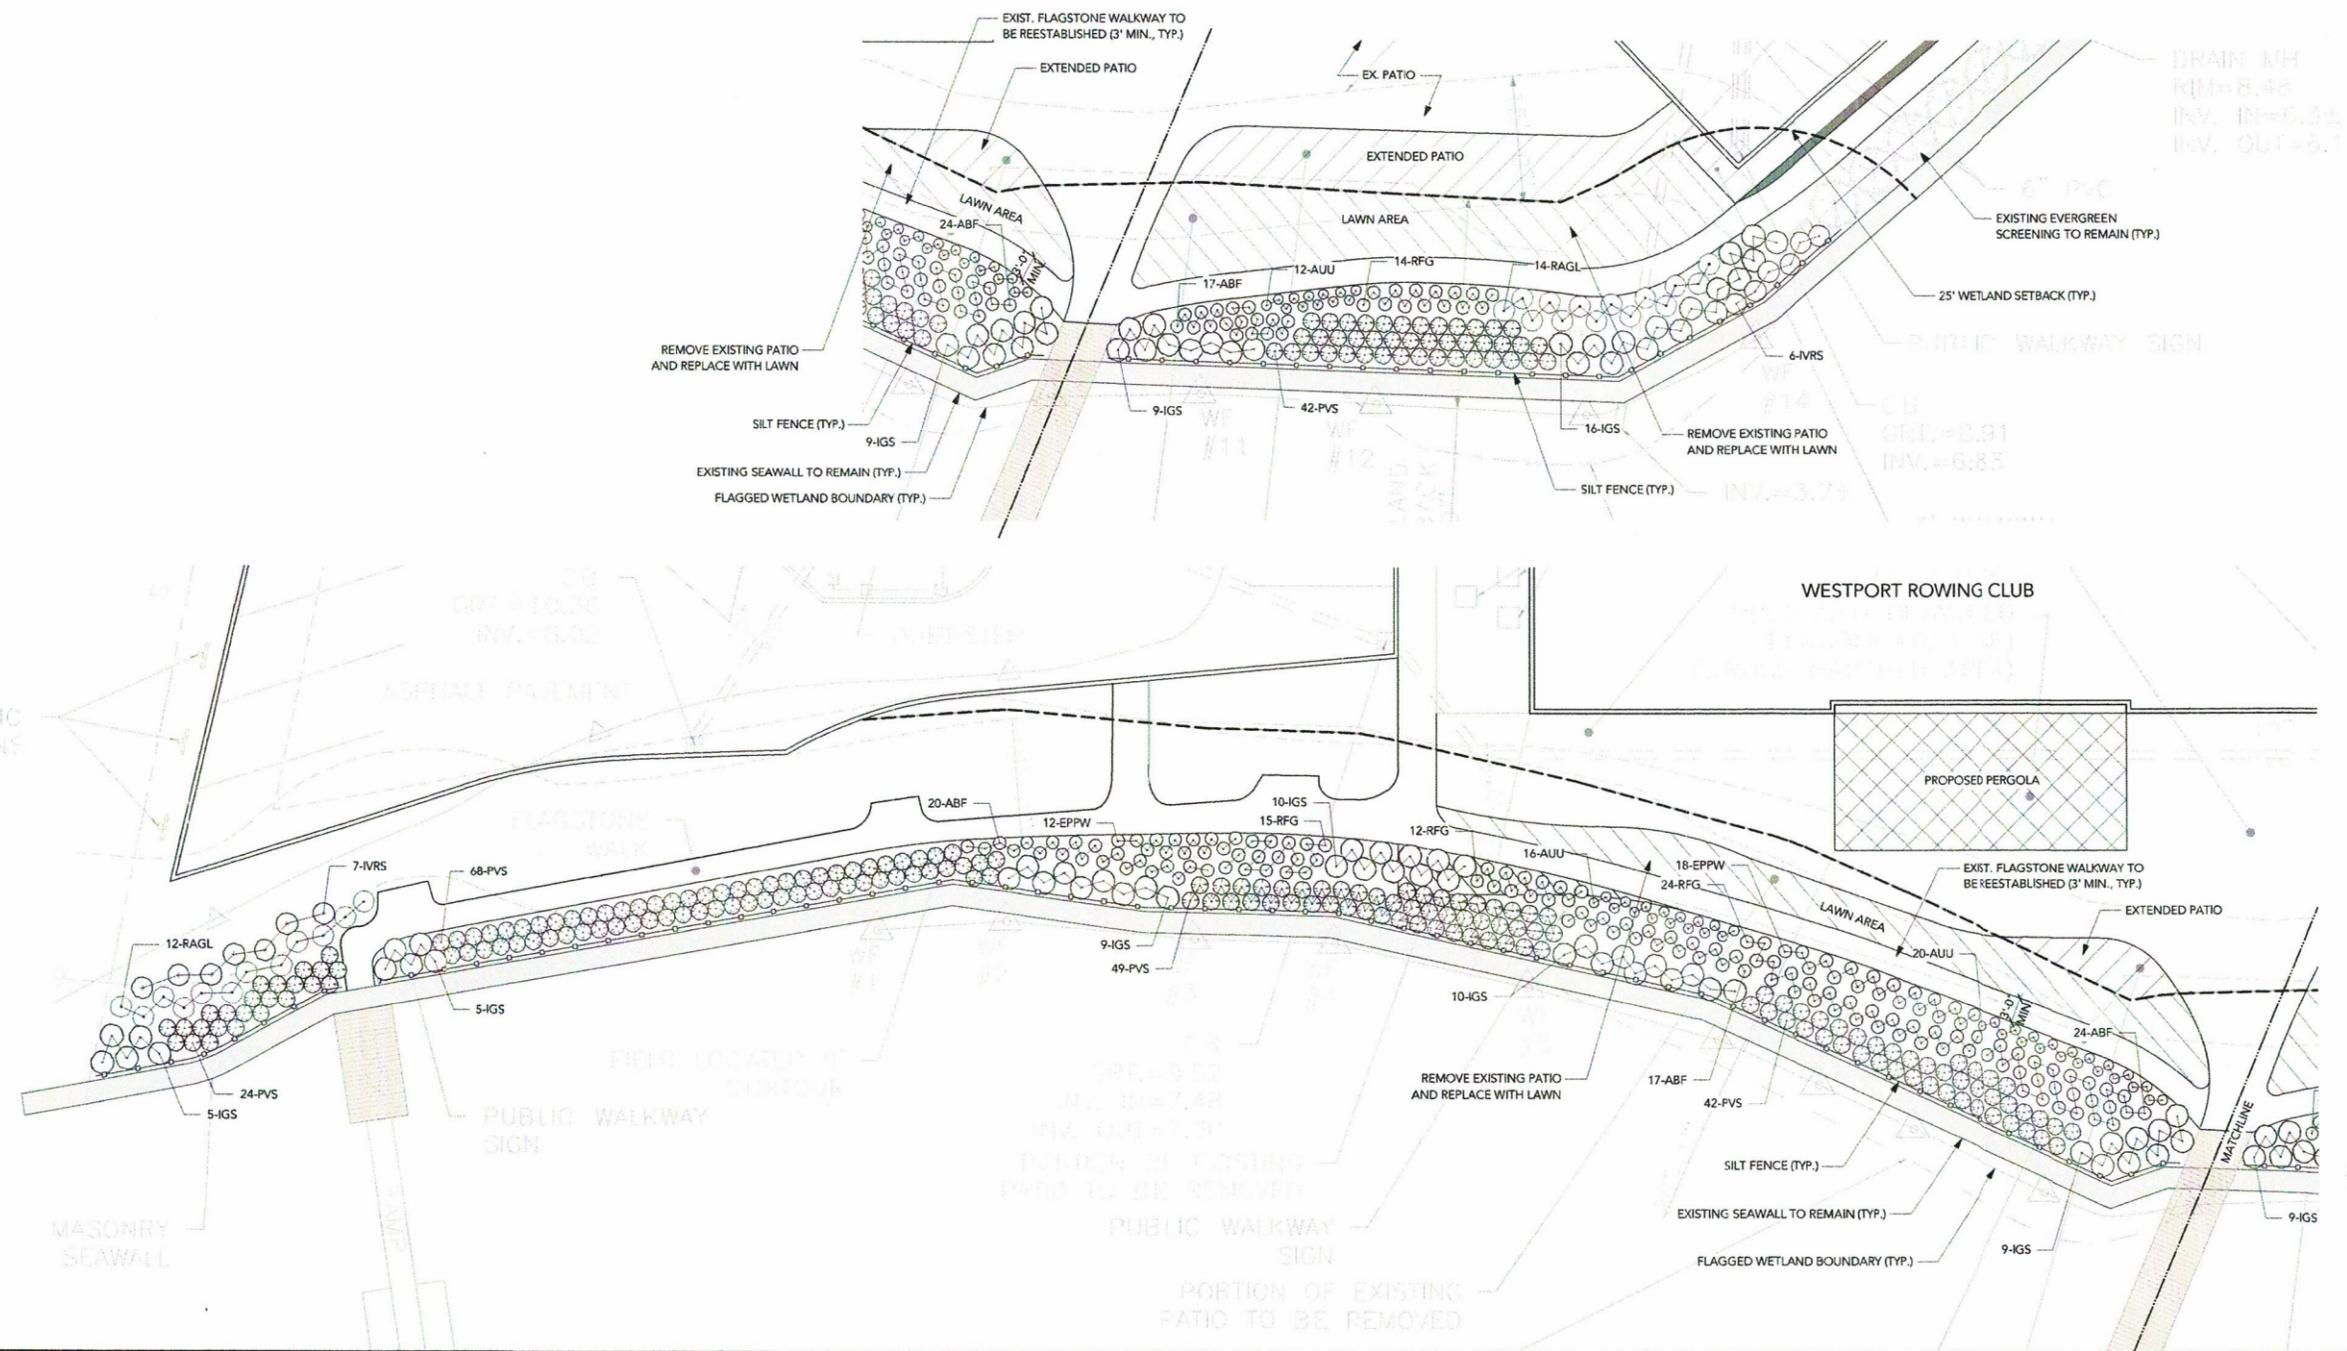

NOTE:
1. BASE MAP FROM SURVEY TITLED 'ZONING MAP OF PROPERTY' PREPARED BY DENNIS A. DEILUS - LAND SURVEYORS (108 MAIN STREET, 2ND FLOOR, NORWALK, CT, 203-750-8832) AS REVISED TO 3/9/20.

**PROGRESS DRAFT
NOT FOR CONSTRUCTION**

Conservation Planting Plan Enlargement

Saugattuck Rowing Club, LLC
521 Riverside Avenue, Westport, CT 06880

ISSUE DATES

09/18/2019 - Rev. Walkway Border
11/18/19 - Revised Planting
03/12/20 - Revised Patio & Pergola

JOB #	
DRAWN BY	JL, MJ
DATE	03/12/2020
SCALE	1"=10'
NORTH	SHEET

L-101.03

This drawing and the details on it, as an instrument of service, is the property of the landscape architect, and may be used only for this specific project and shall not be loaned, copied or reproduced without the written consent of ARTEMIS LANDSCAPE ARCHITECTS, INC.