


EXISTING 1st FLOOR PLAN
SCALE: 1/4" = 1'-0"

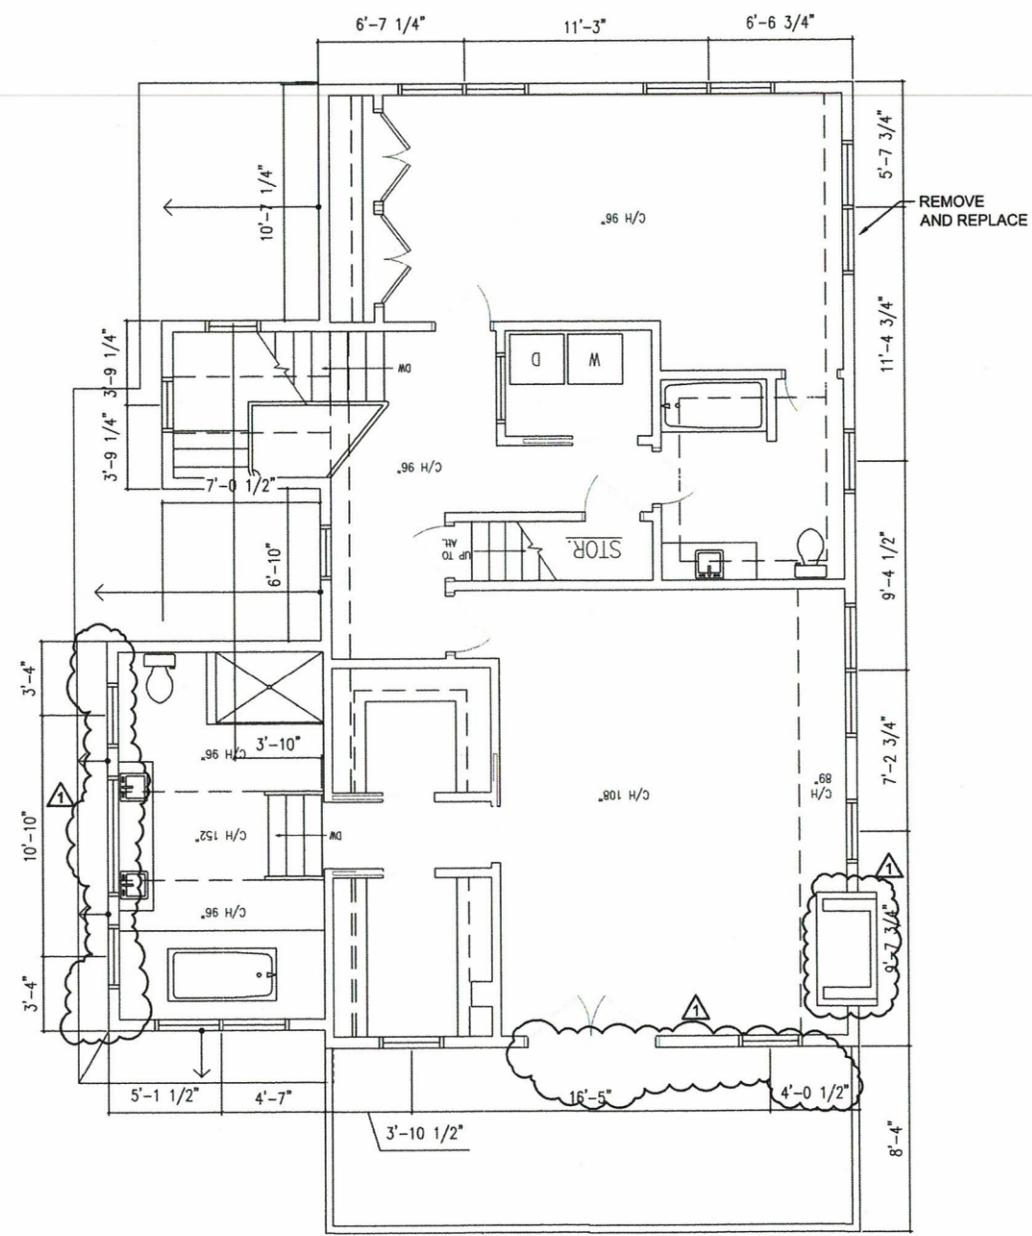

EXISTING 2nd FLOOR PLAN
SCALE: 1/4" = 1'-0"

COPYRIGHT, 2018
ALL IDEAS, DESIGNS, PLANS AND ARRANGEMENTS INDICATED OR
REPRESENTED BY THIS DRAWING ARE OWNED BY AND ARE THE
PROPERTY OF JMKAI ARCHITECTS AND WILL BE KEPT CONFIDENTIAL AND
NOT TO BE REPRODUCED, COPIED, OR DISCLOSED FOR USE ON AND IN CONNECTION WITH THE
SPECIFIED PROJECT. NONE OF SUCH IDEAS, DESIGNS, PLANS OR
ARRANGEMENTS SHALL BE USED BY OR DISCLOSED TO ANY
PERSON, FIRM OR CORPORATION FOR ANY PURPOSE WHATSOEVER
WITHOUT THE WRITTEN PERMISSION OF JMKAI ARCHITECTS.

rev #	date
1	DEMO. ZBA 6 / 18 / 2020


4 Danbury Ave
Westport, CT

JMKAI architects

25 Imperial Avenue
Westport, CT 06880
203.222.1222 t
203.222.8555 f
North Street
Greenwich, CT 06830
203.698.8888 t
www.jmkarchitects.com

1st & 2nd FLOOR
DEMOLITION
PLANS

D-1.00

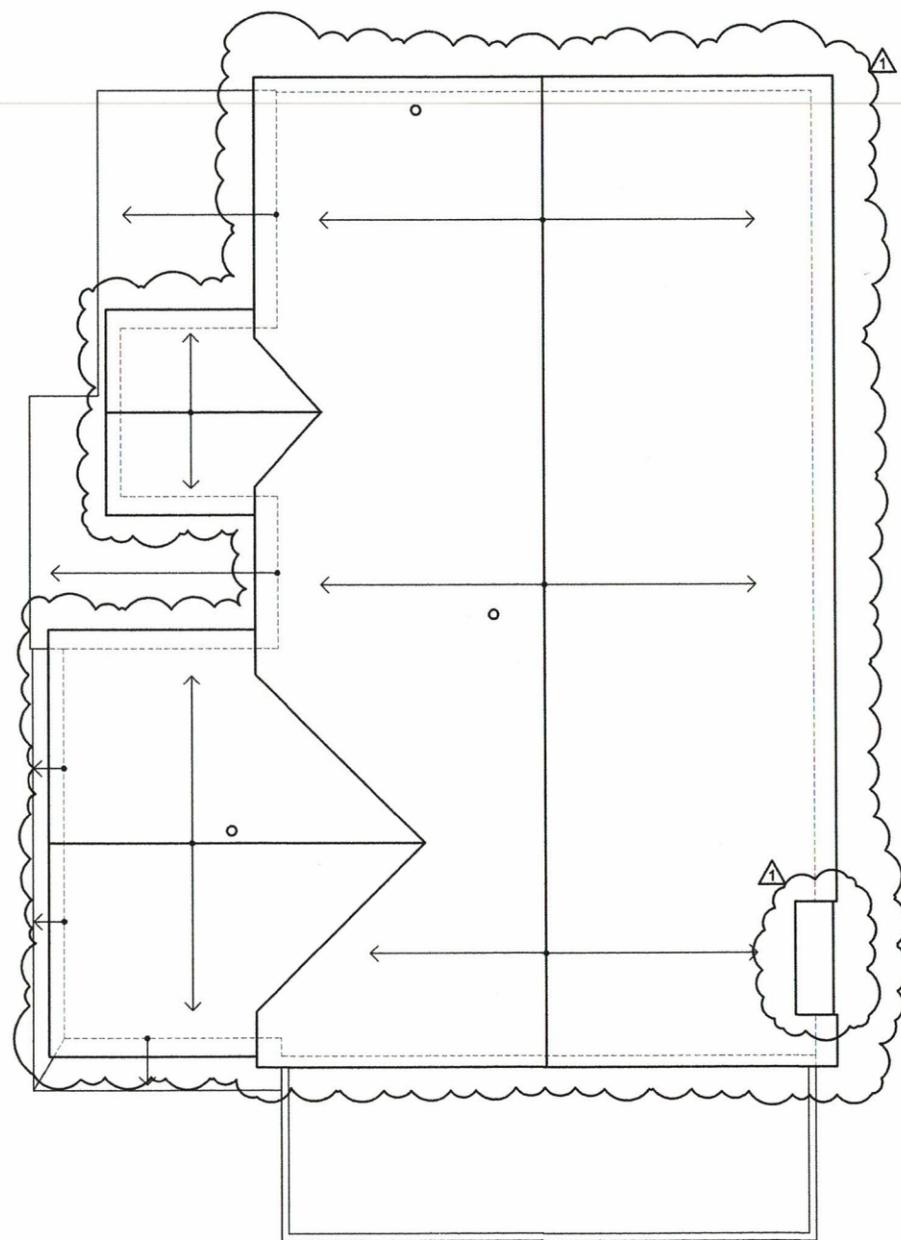

EXISTING ROOF PLAN
SCALE: 1/4" = 1'-0"

COPYRIGHT 2018
ALL IDEAS, DESIGN, PLANS AND ARRANGEMENTS INDICATED OR REPRESENTED BY THIS DRAWING ARE OWNED BY AND ARE THE PROPERTY OF JMKAI architects, AND WERE CREATED, EVOLVED, AND DEVELOPED FOR USE ON AND IN CONNECTION WITH THE SPECIFIED PROJECT. NONE OF SUCH IDEAS, DESIGNS, PLANS OR ARRANGEMENTS SHALL BE USED BY OR DISCLOSED TO ANY PERSON, FIRM OR CORPORATION FOR ANY PURPOSE WHATSOEVER WITHOUT THE WRITTEN PERMISSION OF JMKAI architects.

rev #	date
△	DEMO. ZBA 6 / 18 / 2020

4 Danbury Ave
Westport, CT

JMKAI architects

25 Imperial Avenue
Westport, CT 06880
203.222.1222 t
203.222.8555 f
North Street
Greenwich, CT 06830
203.698.8888 t
www.jmkarchitects.com

ROOF DEMOLITION PLAN

D-1.01



EXISTING FRONT ELEVATION
SCALE: 1/4" = 1'-0"



EXISTING RIGHT ELEVATION
SCALE: 1/4" = 1'-0"

COPYRIGHT, 2014
ALL IDEAS, DESIGNS, PLANS AND ARRANGEMENTS INDICATED OR REPRESENTED BY THIS DRAWING ARE OWNED BY AND ARE THE PROPERTY OF JMKAI architects, AND WERE CREATED, EVOLVED, AND DEVELOPED FOR USE ON AND IN CONNECTION WITH THE SPECIFIED PROJECT. NONE OF SUCH IDEAS, DESIGNS, PLANS OR ARRANGEMENTS SHALL BE USED BY OR DISCLOSED TO ANY PERSON, FIRM OR CORPORATION FOR ANY PURPOSE WHATSOEVER WITHOUT THE WRITTEN PERMISSION OF JMKAI architects.

rev #	date
△	DEMO. ZBA 6 / 18 / 2020

4 Danbury Ave
Westport, CT

JMKAI architects

25 Imperial Avenue
Westport, CT 06880

203.222.1222 t
203.222.8555 f


North Street
Greenwich, CT 06830

203.698.8888 t

www.jmkarchitects.com

**RIGHT & FRONT
DEMOLITION
ELEVATIONS**

D-2.00

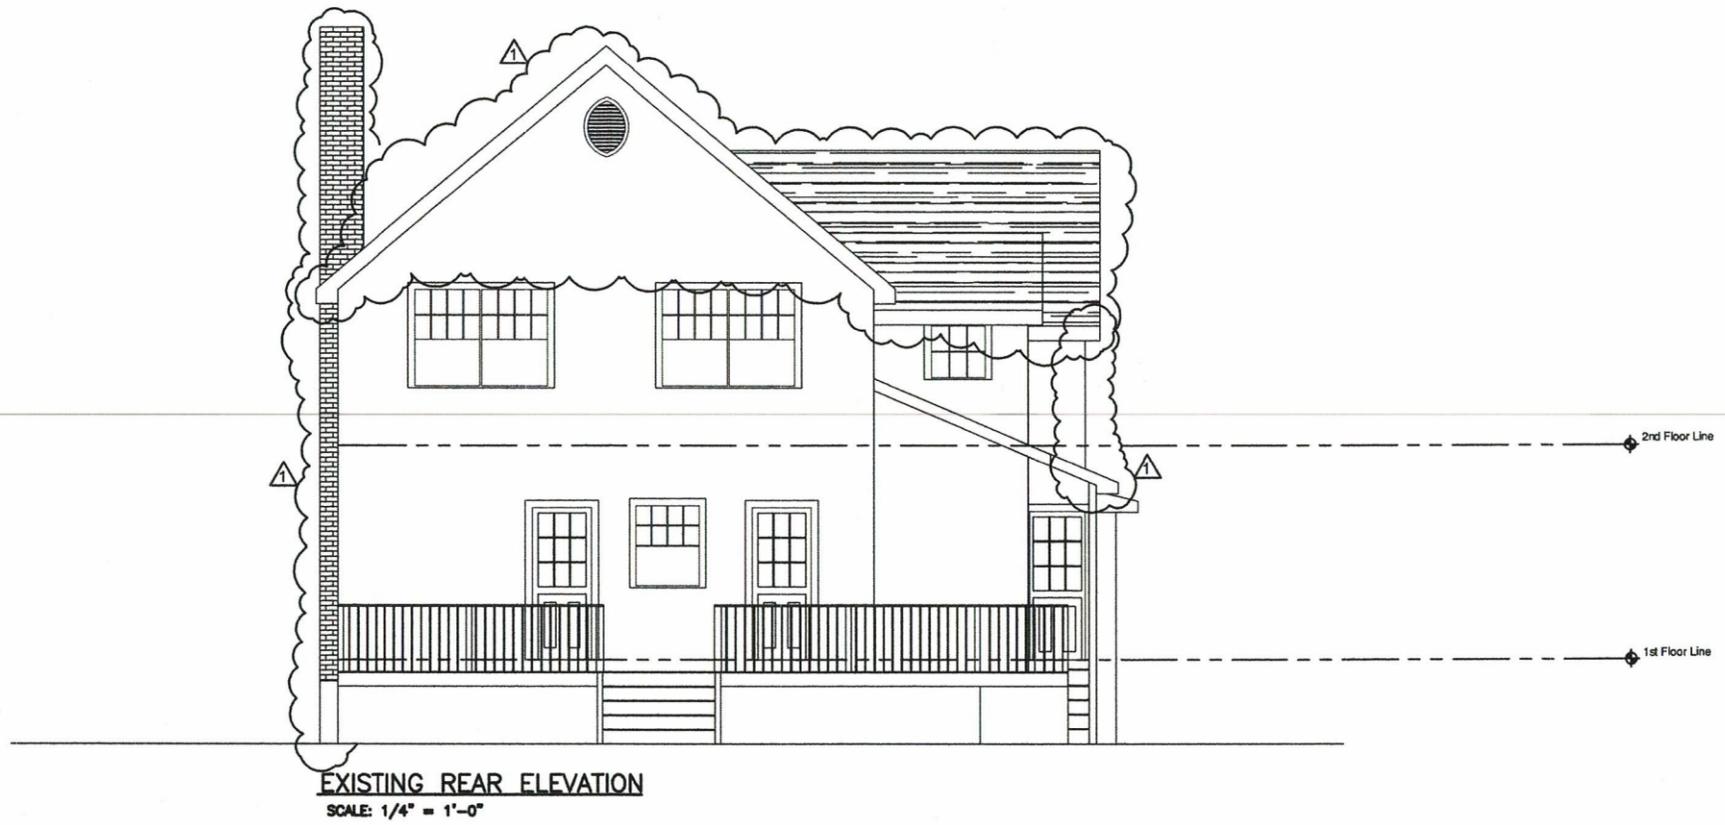

EXISTING REAR ELEVATION
SCALE: 1/4" = 1'-0"



EXISTING LEFT ELEVATION
SCALE: 1/4" = 1'-0"

COPYRIGHT, 2018
ALL IDEAS, SKETCHES, PLANS AND ARRANGEMENTS INDICATED OR
REPRESENTED BY THIS DRAWING ARE OWNED BY AND ARE THE
PROPERTY OF JMKAI architects, AND WHERE CREATED, ENVOYED, AND
DEVELOPED FOR USE ON AND IN CONNECTION WITH THE
SPECIFIED PROJECT. NONE OF SUCH IDEAS, DESIGNS, PLANS OR
ARRANGEMENTS SHALL BE USED BY OR DISCLOSED TO ANY
PERSON, FIRM OR CORPORATION FOR ANY PURPOSE WHATSOEVER
WITHOUT THE WRITTEN PERMISSION OF JMKAI architects.

rev #	date
△	DEMO. ZBA 6 / 18 / 2020

4 Danbury Ave
Westport, CT

JMKAI architects

25 Imperial Avenue
Westport, CT 06880
203.222.1222 t
203.222.8555 f
North Street
Greenwich, CT 06830
203.698.8888 t
www.jmkarchitects.com

**LEFT & REAR
DEMOLITION
ELEVATIONS**

D-2.01