


EXISTING 1st FLOOR PLAN
SCALE: 1/4" = 1'-0"

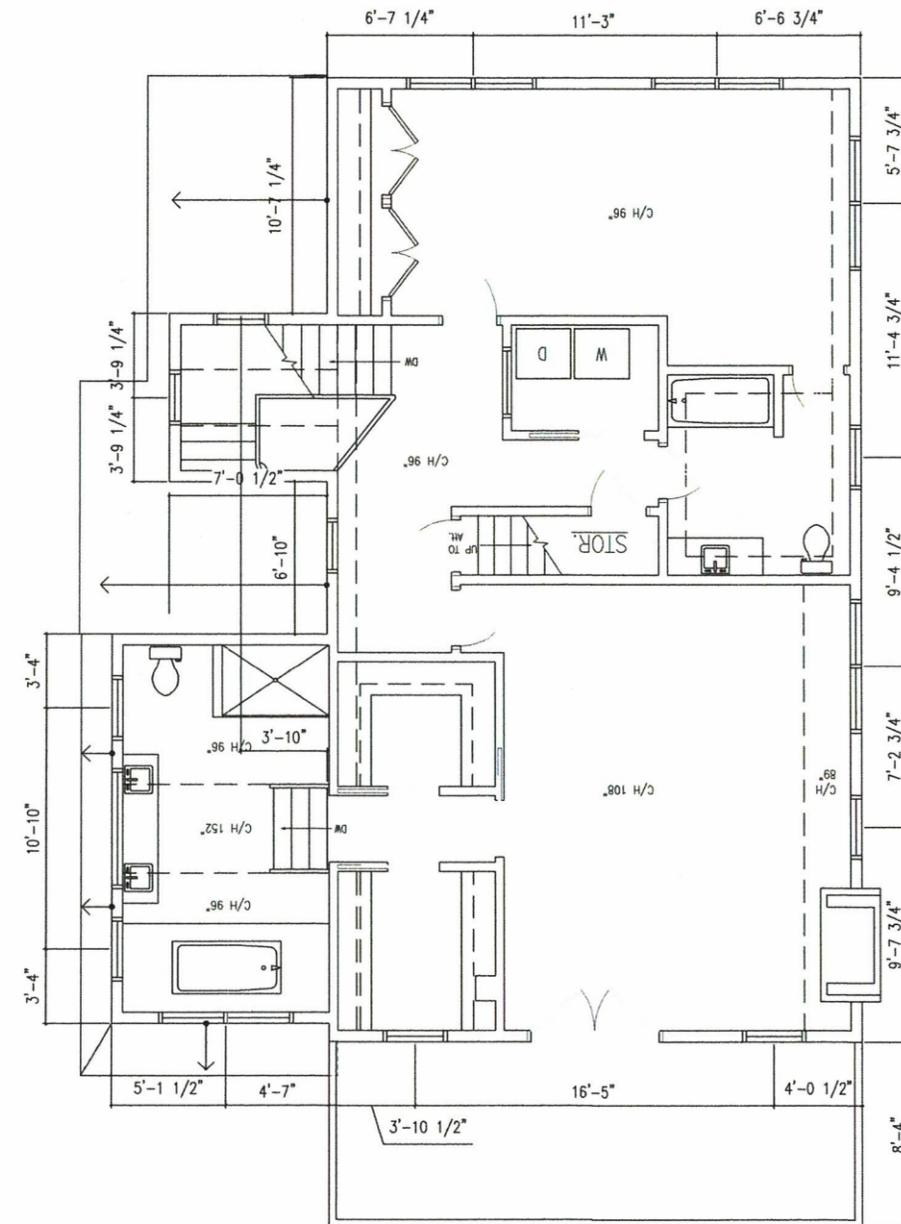

EXISTING 2nd FLOOR PLAN
SCALE: 1/4" = 1'-0"

COPYRIGHT, 2018
ALL IDEAS, DESIGNS, PLANS AND ARRANGEMENTS INDICATED OR REPRESENTED BY THIS DRAWING ARE OWNED BY AND ARE THE PROPERTY OF JMKAI ARCHITECTS, AND WERE CREATED, DEVELOPED, AND DEVELOPED FOR USE ON AND IN CONNECTION WITH THE SPECIFIED PROJECT. NONE OF SUCH IDEAS, DESIGNS, PLANS OR ARRANGEMENTS SHALL BE USED BY OR DISCLOSED TO ANY PERSON, FIRM OR CORPORATION FOR ANY PURPOSE WHATSOEVER WITHOUT THE WRITTEN PERMISSION OF JMKAI ARCHITECTS.

REV #	DATE
	6 / 18 / 2020

4 Danbury Ave
Westport, CT

JMKAI architects

25 Imperial Avenue
Westport, CT 06880

203.222.1222 t
203.222.8555 f


North Street
Greenwich, CT 06830

203.698.8888 t

www.jmkarchitects.com

EXISTING
1st & 2nd FLOOR
PLANS

E-1.00

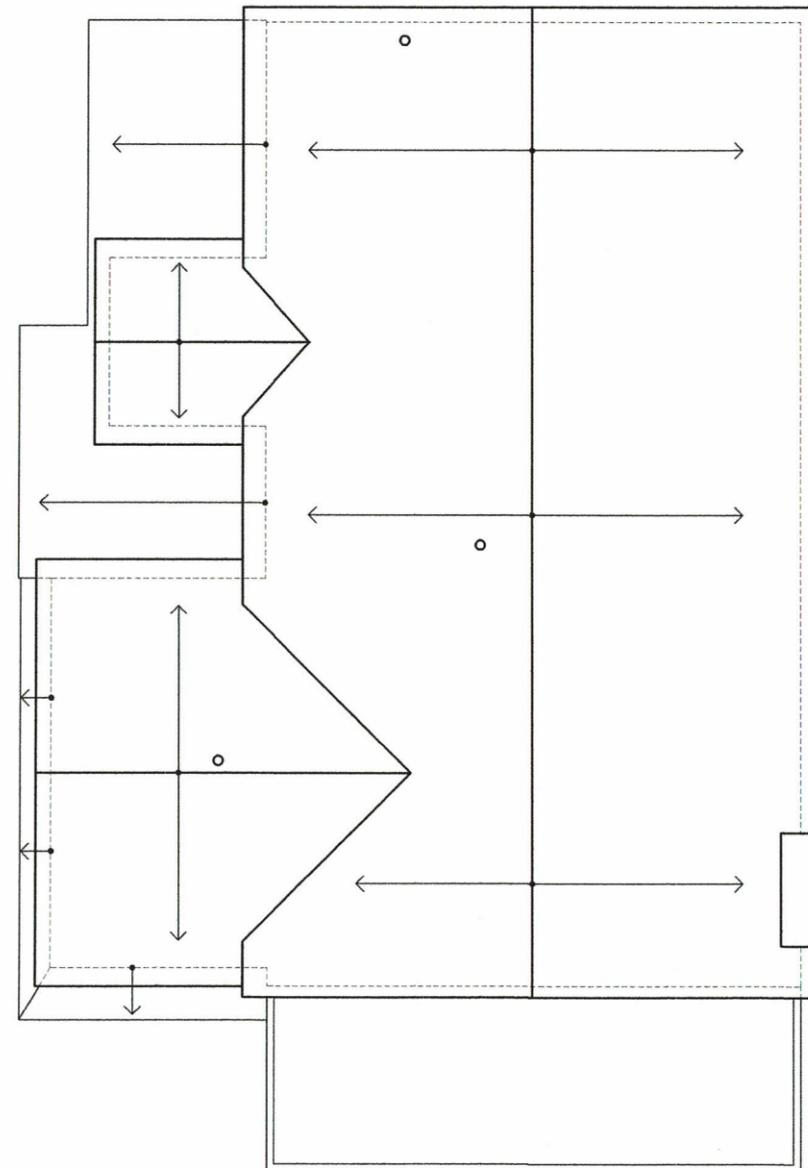

EXISTING ROOF PLAN
 SCALE: 1/4" = 1'-0"

COPYRIGHT, 2018
 ALL IDEAS, DESIGNS, PLANS AND ARRANGEMENTS INDICATED OR
 REPRESENTED BY THIS DRAWING ARE OWNED BY AND ARE THE
 PROPERTY OF JMKAI ARCHITECTS, AND WHERE CREATED, EVOLVED, AND
 DEVELOPED FOR USE ON AND IN CONNECTION WITH THE
 SPECIFIED PROJECT, NONE OF WHICH IDEAS, DESIGNS, PLANS OR
 ARRANGEMENTS SHALL BE USED BY OR DISCLOSED TO ANY
 PERSON, FIRM OR CORPORATION FOR ANY PURPOSE WHATSOEVER
 WITHOUT THE WRITTEN PERMISSION OF JMKAI ARCHITECTS.

rev #	date
	6 / 18 / 2020

4 Danbury Ave
 Westport, CT

JMKAI architects

25 Imperial Avenue
 Westport, CT 06880

203.222.1222 t
 203.222.8555 f

North Street
 Greenwich, CT 06830

203.698.8888 t


www.jmkarchitects.com

EXISTING
 ROOF
 PLAN

E-1.01



EXISTING FRONT ELEVATION
SCALE: 1/4" = 1'-0"

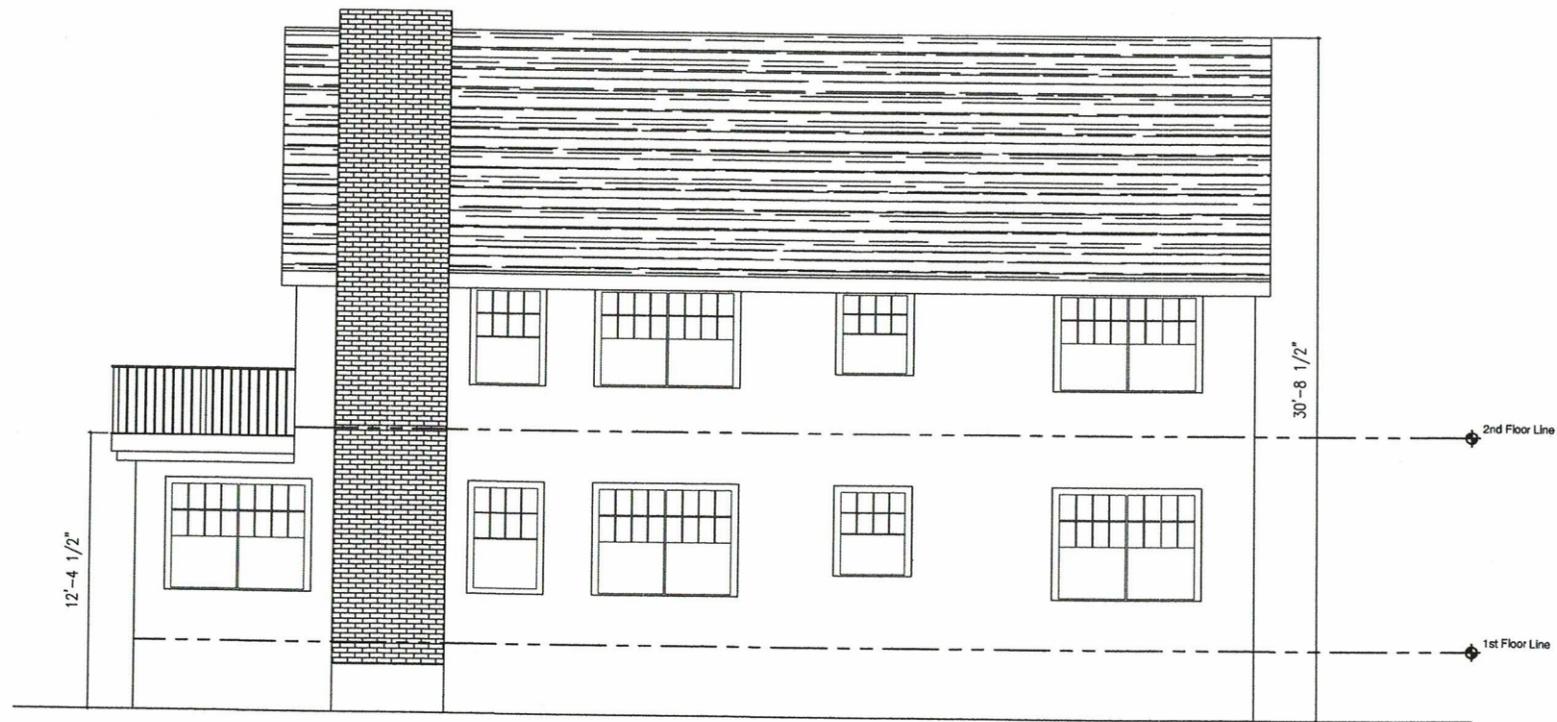

EXISTING RIGHT ELEVATION
SCALE: 1/4" = 1'-0"

COPYRIGHT: 2018
ALL IDEAS, DESIGNS, PLANS AND ARRANGEMENTS INDICATED OR REPRESENTED BY THIS DRAWING ARE OWNED BY AND ARE THE PROPERTY OF JMKAI ARCHITECTS AND WERE CREATED, EVOLVED, AND DEVELOPED FOR USE ON AND IN CONNECTION WITH THE SPECIFIED PROJECT. NONE OF SUCH IDEAS, DESIGNS, PLANS OR ARRANGEMENTS SHALL BE USED BY OR DISCLOSED TO ANY PERSON, FIRM OR CORPORATION FOR ANY PURPOSE WHATSOEVER WITHOUT THE WRITTEN PERMISSION OF JMKAI ARCHITECTS.

rev #	date
	6 / 18 / 2020

4 Danbury Ave
Westport, CT

JMKAI architects

25 Imperial Avenue
Westport, CT 06880

203.222.1222 t
203.222.8555 f

North Street
Greenwich, CT 06830

203.698.8888 t

www.jmkarchitects.com

**EXISTING
RIGHT & FRONT
ELEVATIONS**

E-2.00



EXISTING REAR ELEVATION
SCALE: 1/4" = 1'-0"



EXISTING LEFT ELEVATION
SCALE: 1/4" = 1'-0"

COPYRIGHT, 2018
ALL IDEAS, DESIGNS, PLANS AND ARRANGEMENTS INDICATED OR REPRESENTED BY THIS DRAWING ARE OWNED BY AND ARE THE PROPERTY OF JMKA architects, AND WERE CREATED, EVOLVED, AND DEVELOPED FOR USE ON AND IN CONNECTION WITH THE SPECIFIED PROJECT. NONE OF SUCH IDEAS, DESIGNS, PLANS OR ARRANGEMENTS SHALL BE USED BY OR DISCLOSED TO ANY PERSON, FIRM OR CORPORATION FOR ANY PURPOSE WHATSOEVER WITHOUT THE WRITTEN PERMISSION OF JMKA architects.

rev #	date
	6 / 18 / 2020

4 Danbury Ave
Westport, CT

JMKA architects

25 Imperial Avenue
Westport, CT 06880

203.222.1222 t
203.222.8555 f

North Street
Greenwich, CT 06830

203.698.8888 t

www.jmkarchitects.com

EXISTING LEFT & REAR ELEVATIONS