

ABC SIGN
CORPORATION
WE BUILD YOUR IMAGE

125 Front Street, Bridgeport, CT 06606
www.abcsigncorp.com

Project Management, Design, Fabrication,
Production and Installations

ABC Sign Corporation Established 1955

Project:
Exterior Building Signage

Client:
Baywater Properties
1019 Post Road
Darien, CT 06820
Attn: Sonia Traulsen

Date:
7/14/2020

Artwork File:
BP 355RA Exterior Signage

These drawings are the sole property of ABC Sign Corporation. The prospective client agrees these drawings shall not be reproduced, copied, disposed of directly or indirectly, nor used for any other purpose without express permission of ABC Sign Corp.

Return Proof Approval to

Michael Terranova
Account Executive
miket@abc3i.com
Office (203) 335-3403 Ext. 16
Mobile (203) 726-0200

- Approved As Shown
- Approved With Changes
- Make Changes & Send New Proof

Signed _____

Date _____

Item 1: Building Address Monument




1

20 Square Feet Per Face
40 Square Feet of Proposed Signage



2 Side View
Not To Scale

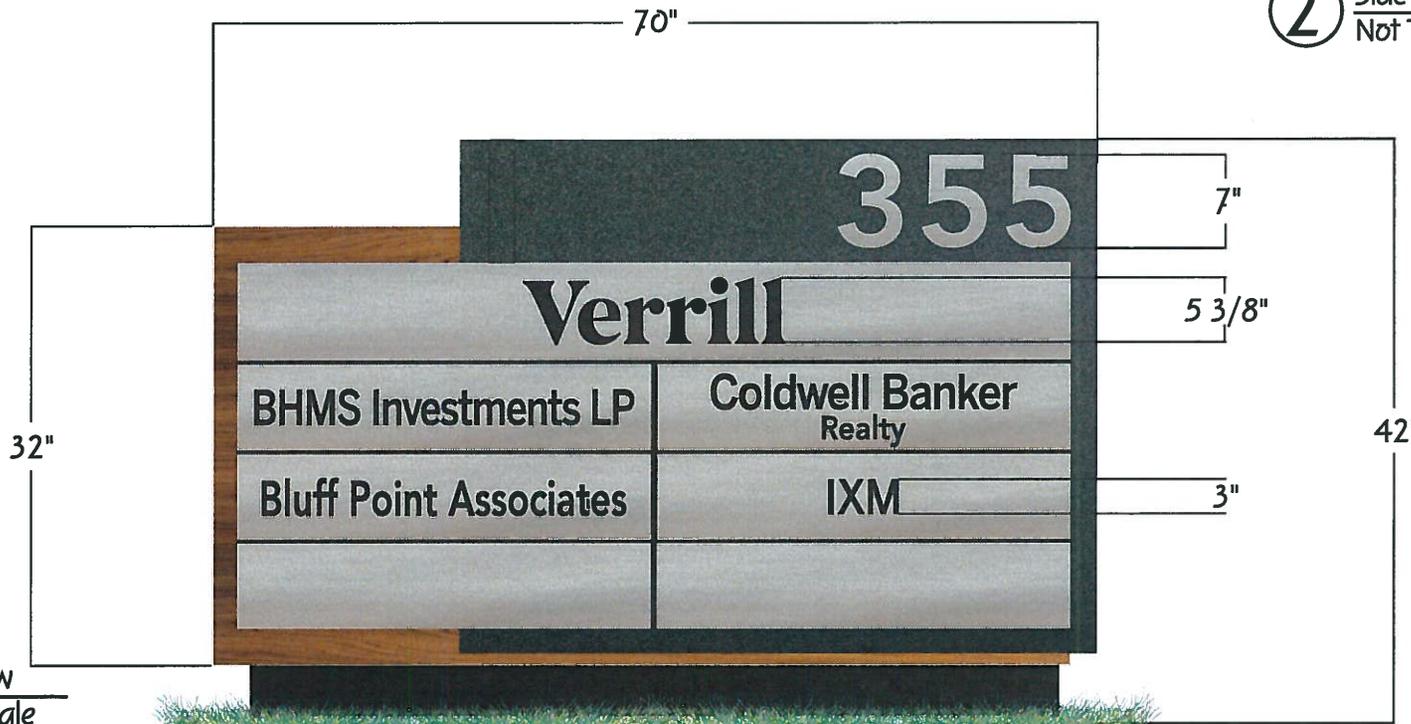

1 Front View
Not To Scale

ABC SIGN CORPORATION
WE BUILD YOUR IMAGE
125 Front Street, Bridgeport, CT 06606
www.abcsigncorp.com

Project Management, Design, Fabrication,
Production and Installations
ABC Sign Corporation Established 1955

Project:
Exterior Building Signage

Client:
Baywater Properties
1019 Post Road
Darien, CT 06820
Attn: Sonia Traulsen

Date:
7/14/2020

Artwork File:
BP 355RA Exterior Signage

These drawings are the sole property of ABC Sign Corporation. The prospective client agrees these drawings shall not be reproduced, copied, disposed of directly or indirectly, nor used for any other purpose without express permission of ABC Sign Corp.

Return Proof Approval to
Michael Terranova
Account Executive
miket@abc3i.com
Office (203) 335-3403 Ext. 16
Mobile (203) 726-0200

Approved As Shown
 Approved With Changes
 Make Changes & Send New Proof


Signed _____
Date _____

Item 2: Relocate Existing Signage



1 Front Elevation
Not To Scale

2 16 Square Feet
of Proposed Signage

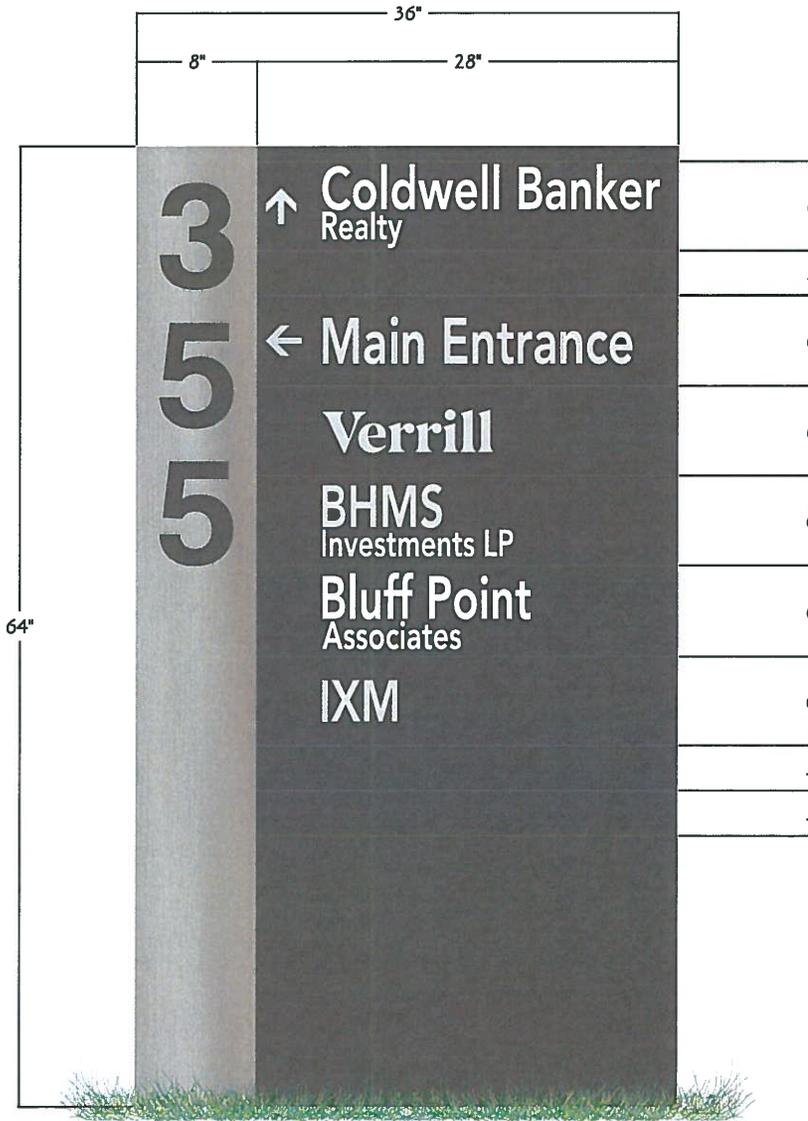



ABC SIGN
CORPORATION
WE BUILD YOUR IMAGE

125 Front Street, Bridgeport, CT 06606
www.abcsigncorp.com

Project Management, Design, Fabrication,
Production and Installations

ABC Sign Corporation Established 1955

Project:
Exterior Building Signage

Client:
Baywater Properties
1019 Post Road
Darien, CT 06820
Attn: Sonia Traulsen

Date:
7/14/2020

Artwork File:
BP 355RA Exterior Signage

These drawings are the sole property of ABC Sign Corporation. The prospective client agrees these drawings shall not be reproduced, copied, disposed of directly or indirectly, nor used for any other purpose without express permission of ABC Sign Corp.

Return Proof Approval to


Michael Terranova
Account Executive
miket@abc3i.com
Office (203) 335-3403 Ext. 16
Mobile (203) 726-0200

Approved As Shown
 Approved With Changes
 Make Changes & Send New Proof

Signed _____

Date _____

Item 3: Exterior Tenant Directory

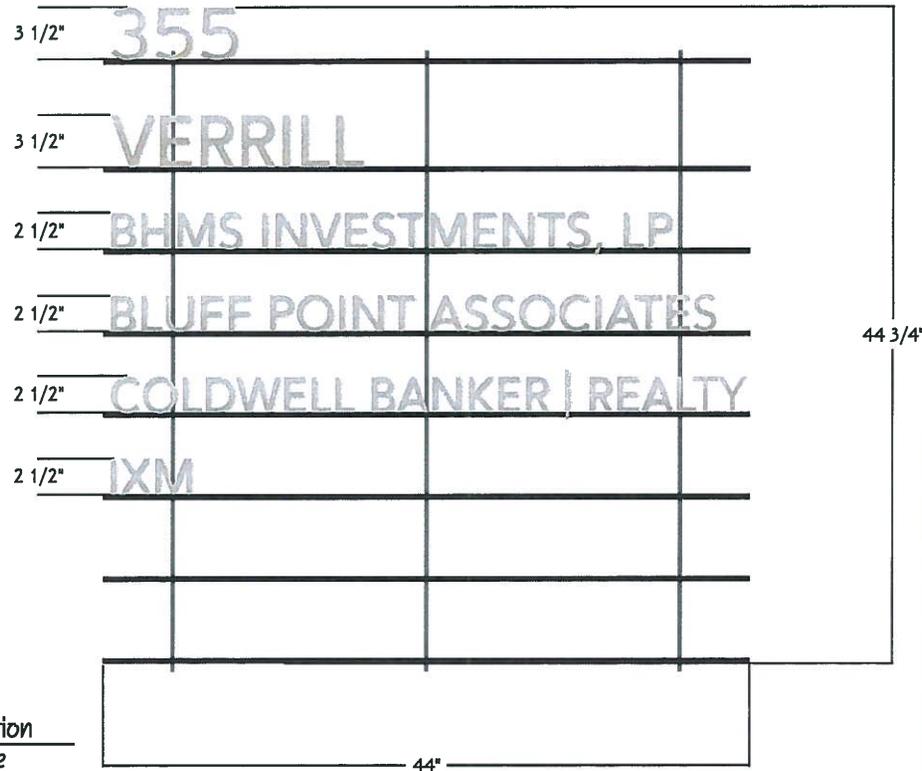

3

13 Square Feet of Proposed Signage
 72 Linear Feet of Building Frontage
 72 Square Feet of Signage Allowed

1 Front Elevation
 Not To Scale



ABC SIGN
 CORPORATION

WE BUILD YOUR IMAGE

125 Front Street, Bridgeport, CT 06606
www.abcsigncorp.com

Project Management, Design, Fabrication,
 Production and Installations

ABC Sign Corporation Established 1955

Project:
 Exterior Building Signage

Client:
 Baywater Properties
 1019 Post Road
 Darien, CT 06820
 Attn: Sonia Traulsen

Date:
 7/14/2020

Artwork File:
 BP 355RA Exterior Signage

These drawings are the sole property of ABC Sign Corporation. The prospective client agrees these drawings shall not be reproduced, copied, disposed of directly or indirectly, nor used for any other purpose without express permission of ABC Sign Corp.

Return Proof Approval to


Michael Terranova
 Account Executive
miket@abc31.com
 Office (203) 335-3403 Ext. 16
 Mobile (203) 726-0200

- Approved As Shown
- Approved With Changes
- Make Changes & Send New Proof

Signed _____


Date _____

Item 4: CB Window/ Door Graphics

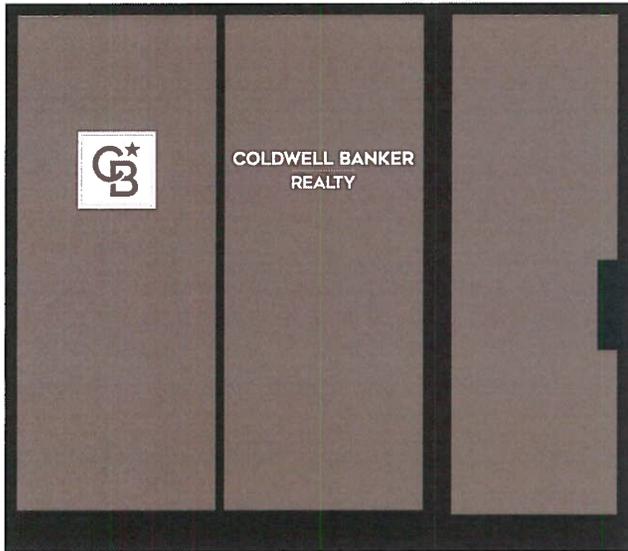

4

2.8 Square Feet of Proposed Signage

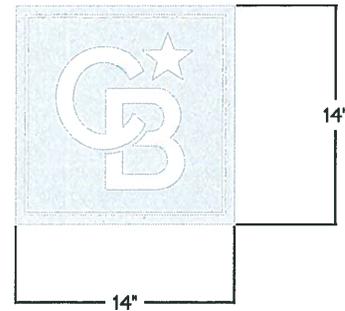

1 **Front View**
Not To Scale



ABC SIGN
CORPORATION

WE BUILD YOUR IMAGE

125 Front Street, Bridgeport, CT 06606
www.abcsigncorp.com

Project Management, Design, Fabrication,
Production and Installations

ABC Sign Corporation Established 1955

Project:
Exterior Building Signage

Client:
Baywater Properties
1019 Post Road
Darien, CT 06820
Attn: Sonia Traulsen

Date:
7/14/2020

Artwork File:
BP 355RA Exterior Signage

These drawings are the sole property of ABC Sign Corporation. The prospective client agrees these drawings shall not be reproduced, copied, disposed of directly or indirectly, nor used for any other purpose without express permission of ABC Sign Corp.

Return Proof Approval to

Michael Terranova
Account Executive
miket@abc3i.com
Office (203) 335-3403 Ext. 16
Mobile (203) 726-0200

- Approved As Shown
- Approved With Changes
- Make Changes & Send New Proof

Signed _____

Date _____