


NOW OR FORMERLY
LAND OF
CHRISTOPHER P. CRAYMER & ZOE E. CRAYMER
14 QUENTIN ROAD
(REFER TO REC. DEED VOL. 3114, PG. 248, W.L.R.)

NOW OR FORMERLY
LAND OF
HEATHER E. GARSON
16 QUENTIN ROAD
(REFER TO REC. DEED VOL. 3012, PG. 344, W.L.R.)

NOW OR FORMERLY
LAND OF
STANLEY J.G. CROUCH & TINATIN KOGAN-CROUCH
6 MURVON COURT
(REFER TO REC. DEED VOL. 3055, PG. 140, W.L.R.)

NOW OR FORMERLY
LAND OF
ANTHONY P.W. DURRANT & MARILYN DURRANT
6 MURVON COURT
(REFER TO REC. DEED VOL. 1062, PG. 46, W.L.R.)

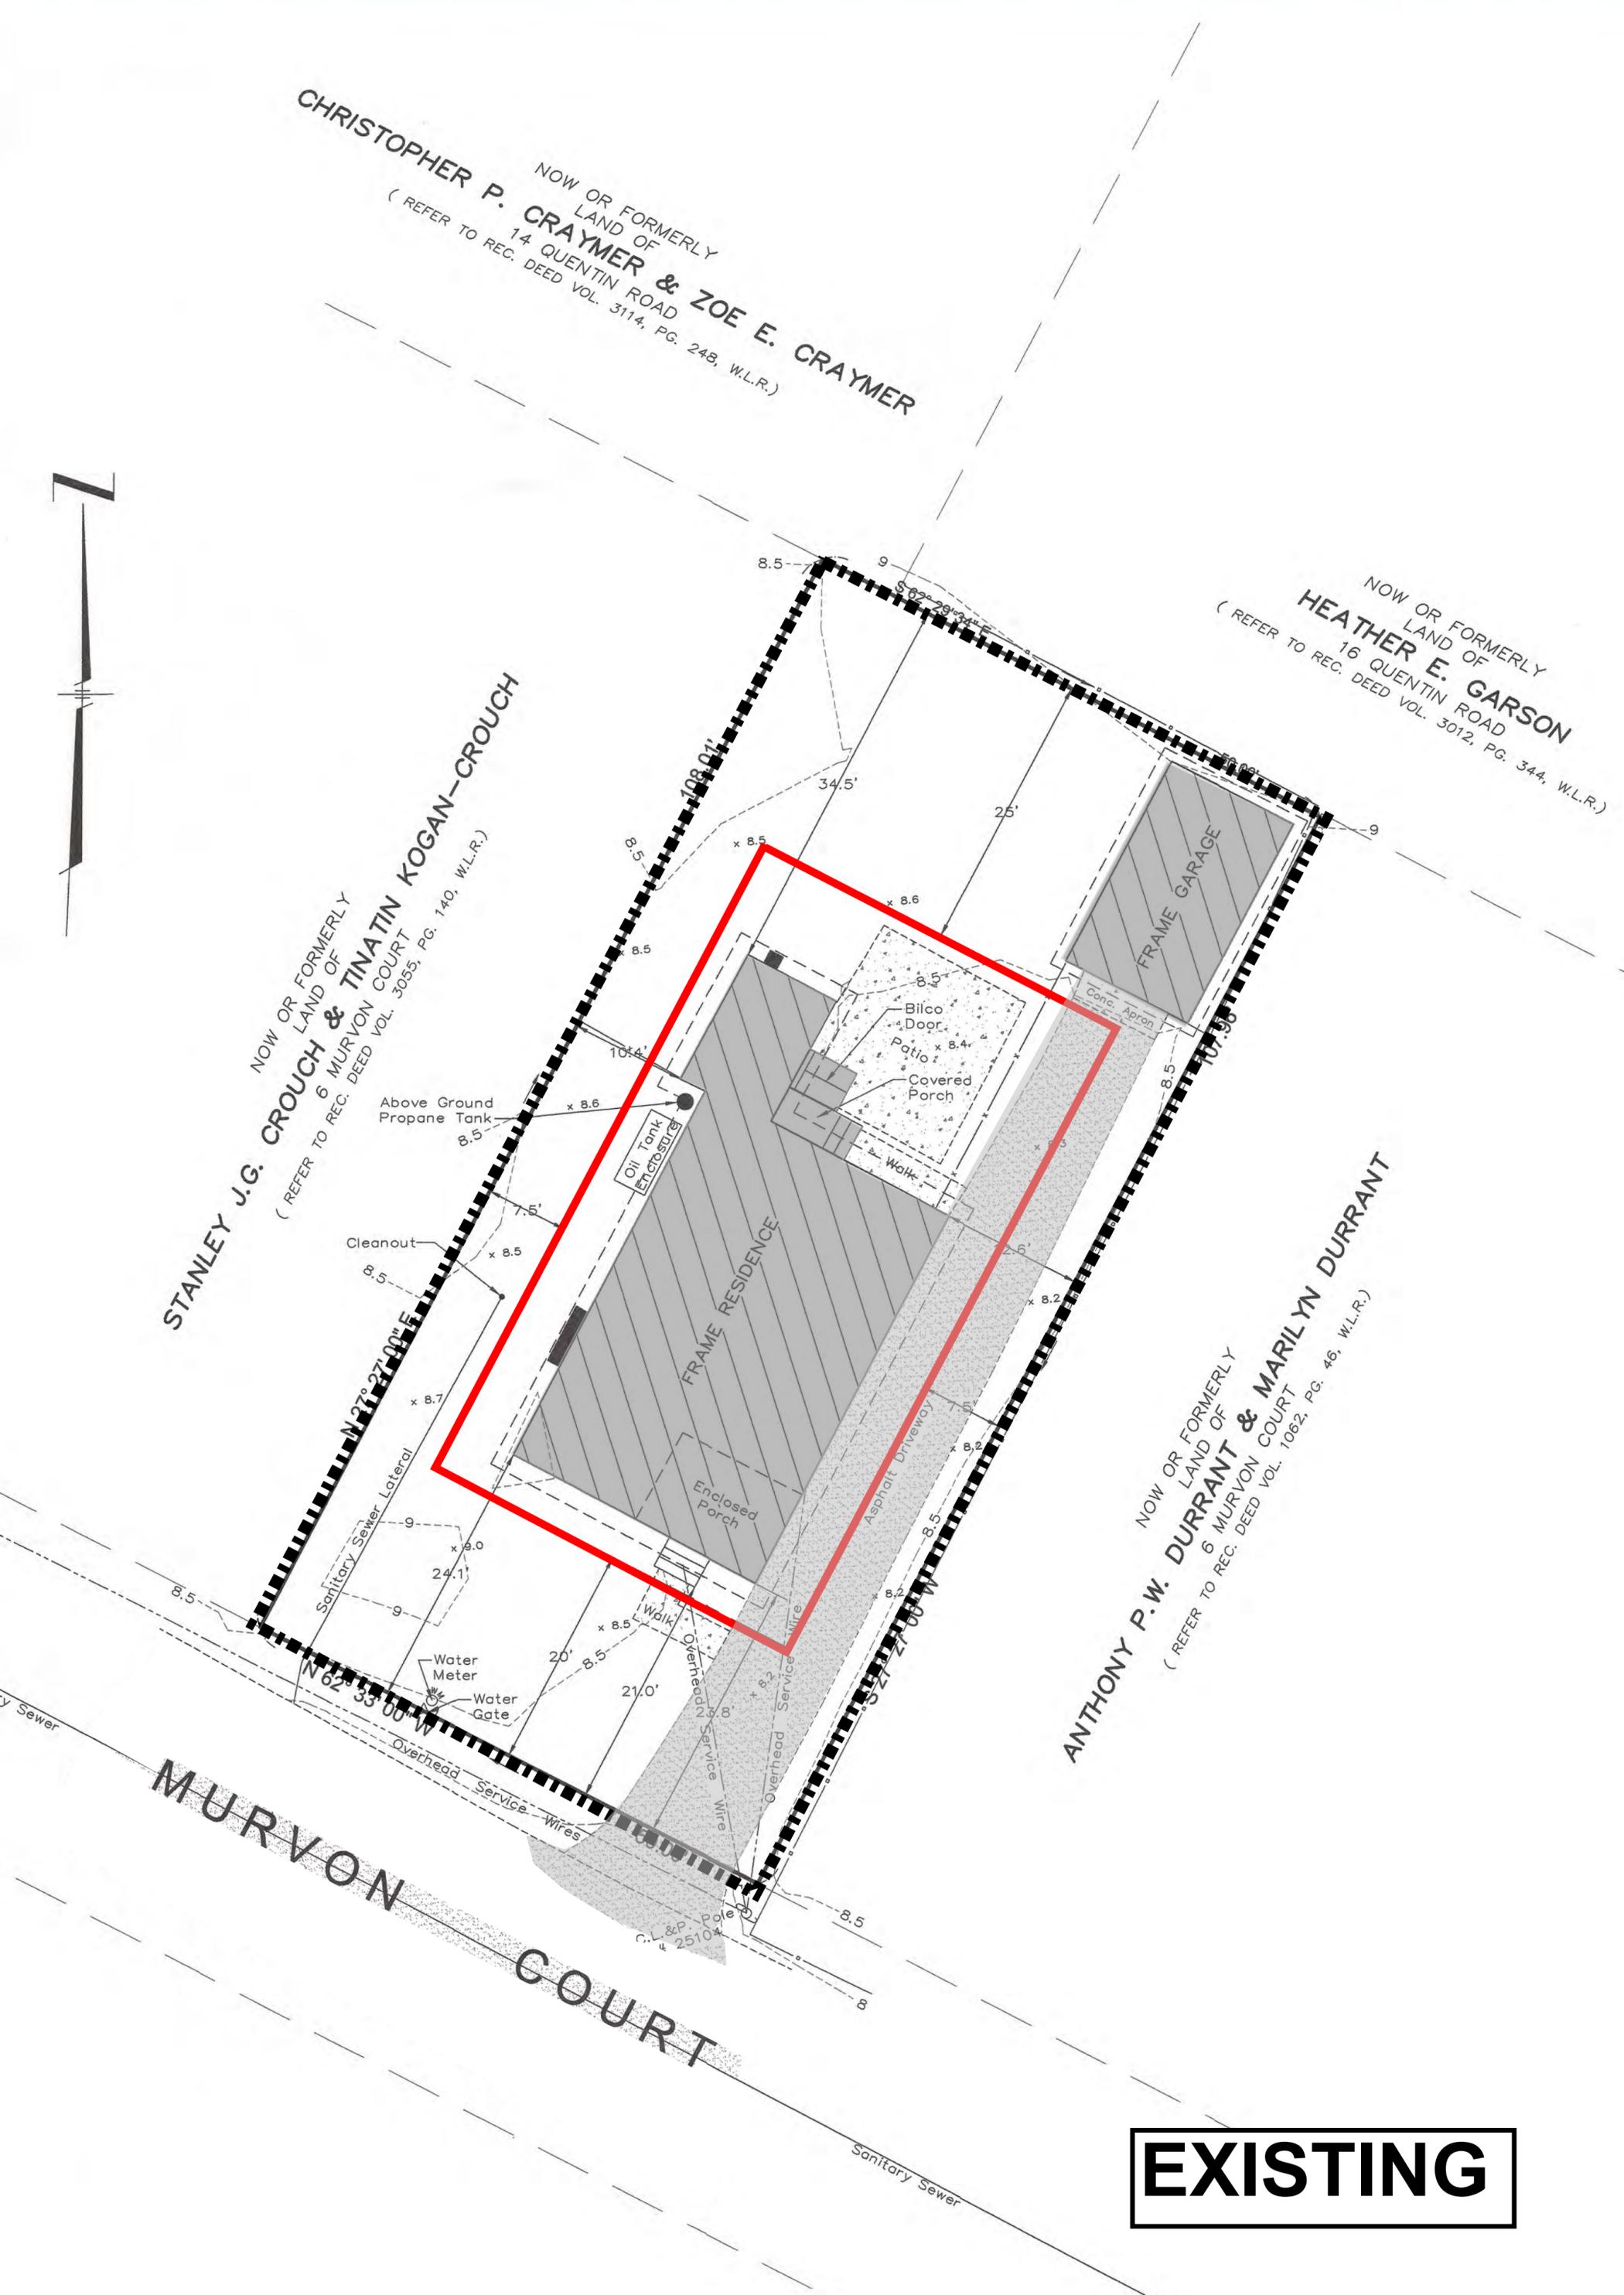

EXISTING

